

CONDITIONS OF USE OF THIS DRAWING:

A. This drawing shall be read in conjunction with all relevant civil, structural, mechanical and electrical drawings together with the specifications and schedules.

B. All dimensions are in millimeters and levels meters. Do not scale off this drawing. Use figured dimensions only.

C. All dimensions are to face of block or brick or stud typically unless noted otherwise.

D. Contractor must verify all dimensions on site before setting out, commencing work, or producing any shop drawings.

E. All fire stopping to be carried out in accordance with fire compliance report & all other contract documents.

F. Drawings to be read in conjunction with fire compliance report & all other contract documents.

G. All works to be carried out in accordance with current building regulations including subsequent amendments & including for all other I.S. B.S. & S.I. standards as set out therein.


H. All works to comply with Health & Safety Act.

I. This drawing the design and contents contained herein are copyright, all rights are reserved. No part hereof may be copied or reproduced partially or wholly in any form whatsoever without the prior written consent of the copyright owners Rhatigan & Company Architects Ltd.


J. The Client is granted a copyright license to use this drawing and its contents only for the purpose for which the drawing has been prepared.

K. Rhatigan & Company Architects Ltd., their Agents, Architects, employees or directors shall not be liable for any loss damage or injury consequential or otherwise, however caused for failure to comply with any or all of these conditions.


L. The use of or reliance upon this drawing and/or its contents shall be deemed to be acceptance of these conditions of use unless otherwise agreed in writing, such written agreement to be sought from and issued by the Architects prior to the use or reliance upon this drawing and/or its contents.

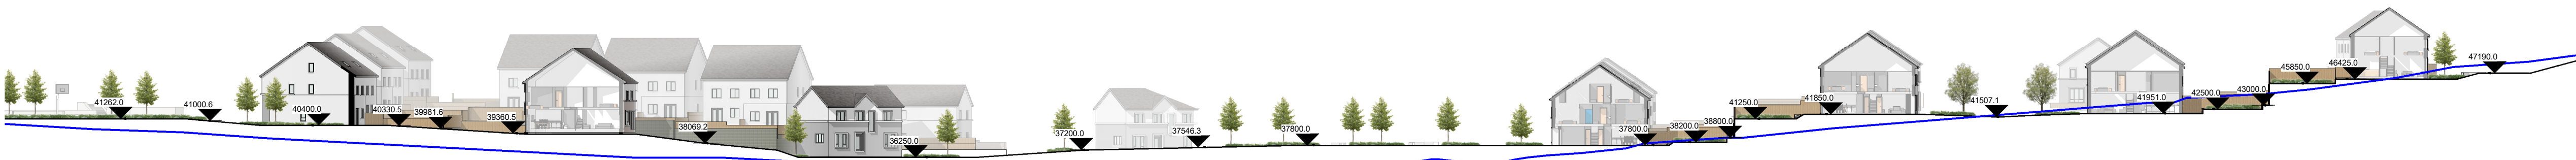


11: Site Section 1-1
Scale - 1 : 500

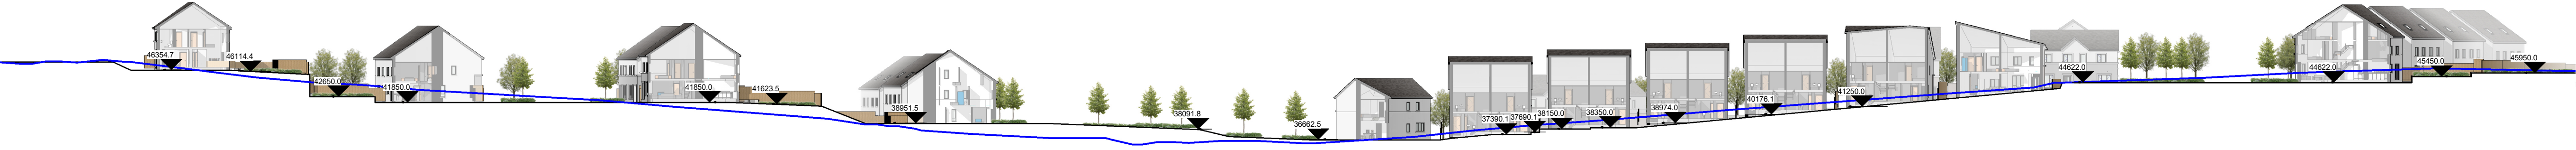


22: Site Section 2-2
Scale - 1 : 500

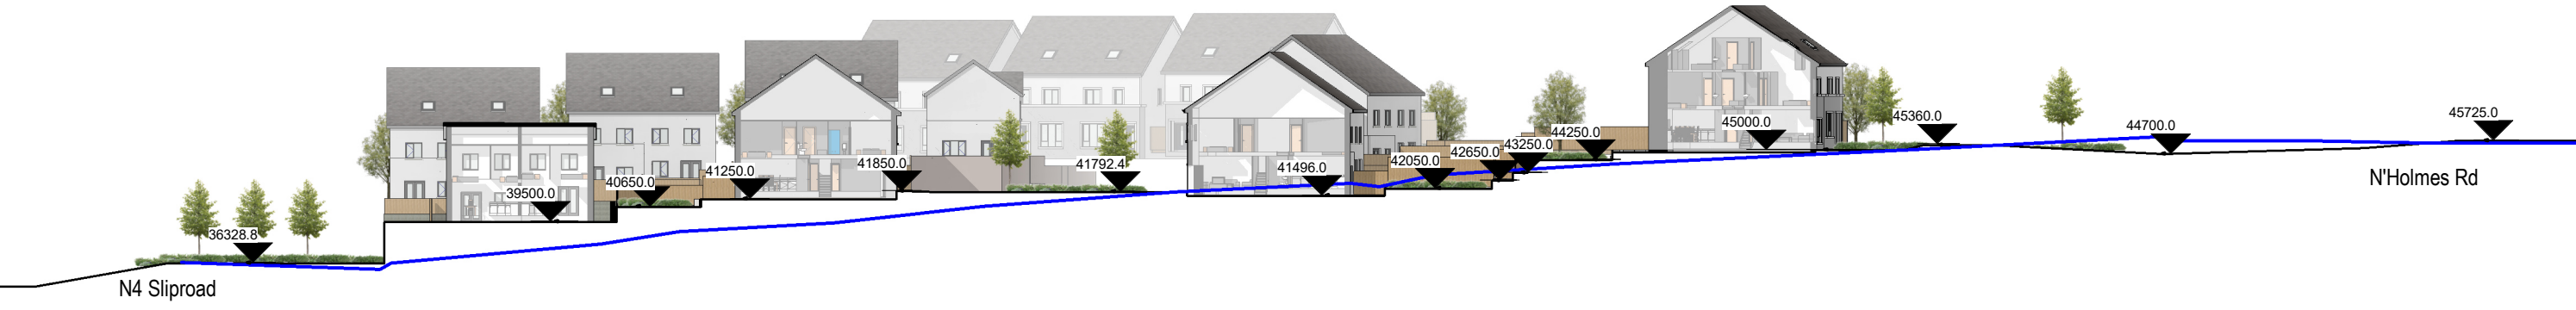


AA: Site Section A-A
Scale - 1 : 500

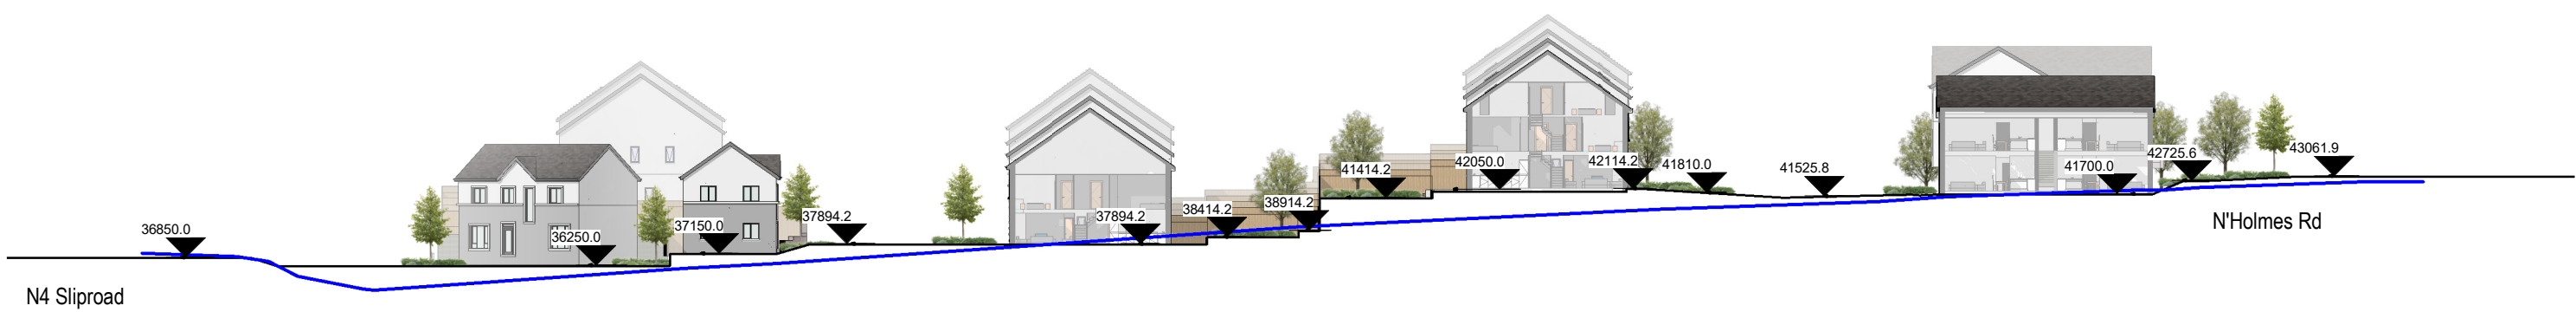

DD: Site Section DD
Scale - 1 : 500

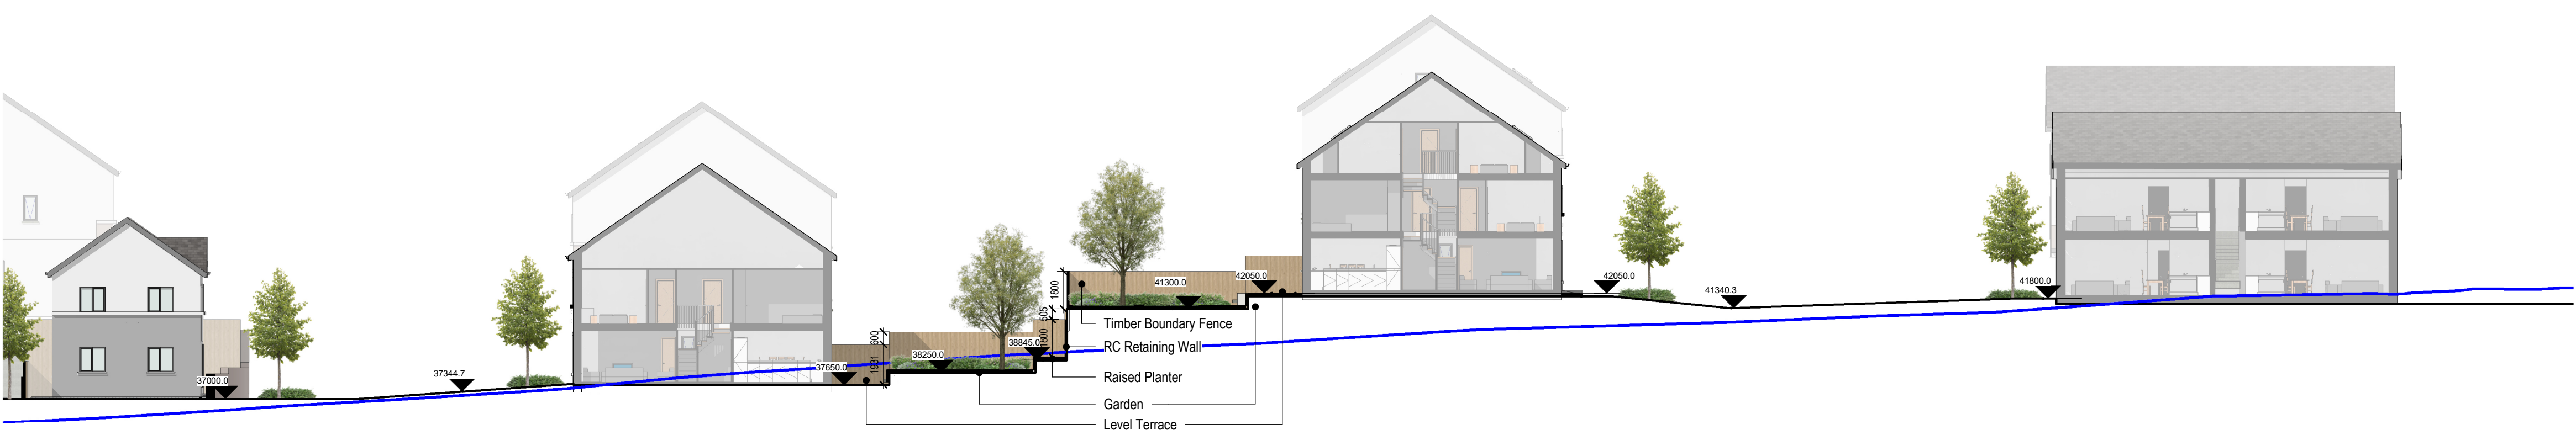

DD-C1: Section D-D - Callout 1
Scale - 1 : 200

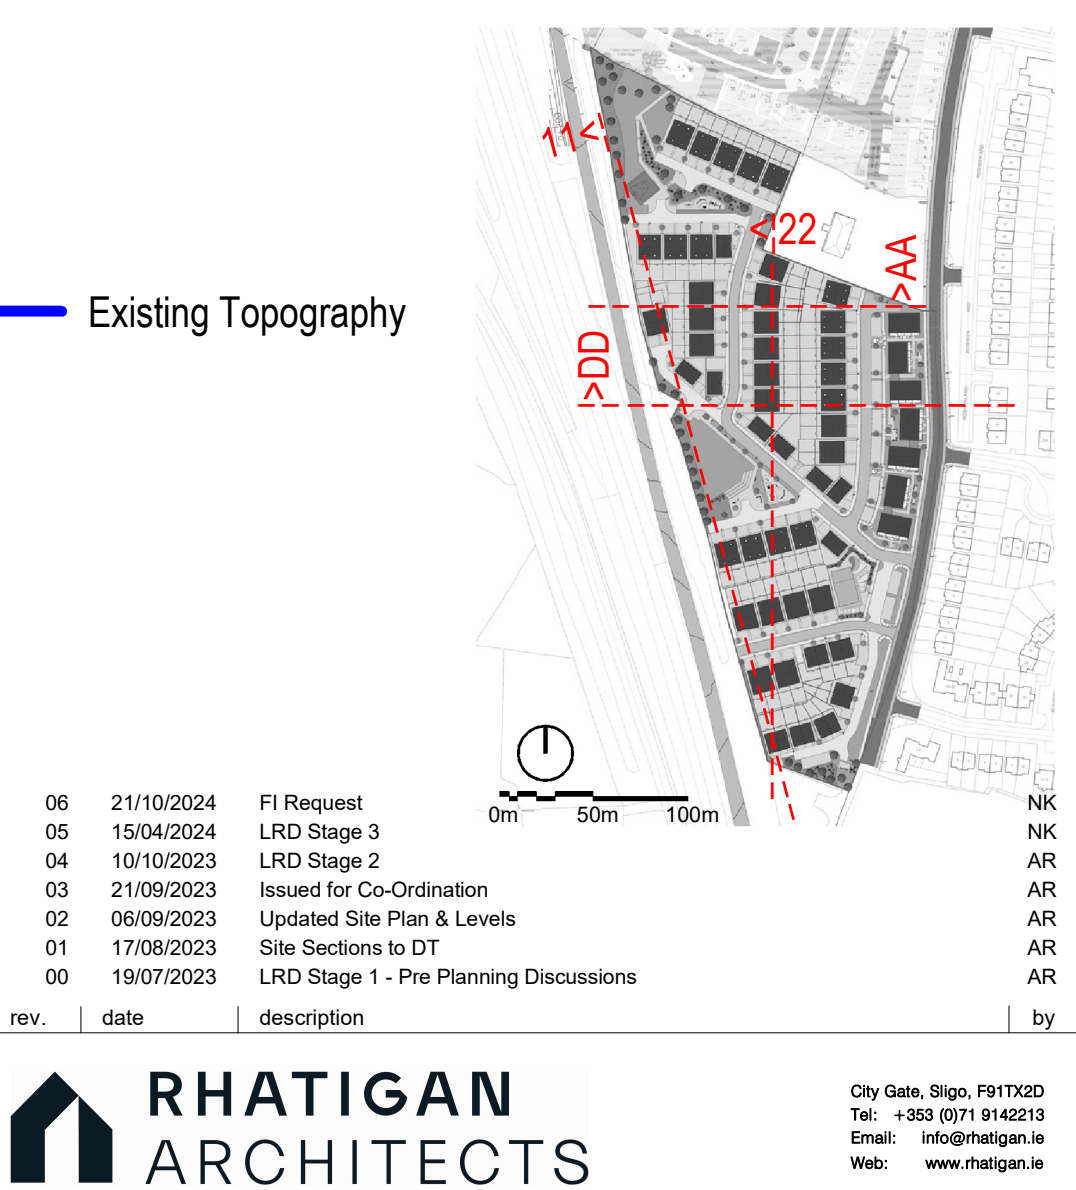

rev.		date	description		by
06	21/10/2024		F1 Request		NK
05	15/04/2024		LRD Stage 3		NK
04	10/10/2023		LRD Stage 2		AR
03	21/09/2023		Issued for Co-Ordination		AR
02	06/09/2023		Updated Site Plan & Levels		AR
01	17/08/2023		Site Sections to DT		AR
00	19/07/2023		LRD Stage 1 - Pre Planning Discussions		AR

RHATIGAN
ARCHITECTS

City Gate, Sligo, F91TX2D
Tel: +353 (0)71 9142219
Email: info@rhatigan.ie
Web: www.rhatigan.ie

CLIENT	John Walter Burke				
PROJECT	Caltragh LRD				
DRAWING	Proposed Site Sections				
DRG. No.	22110-XXXX-XXX-DR-RHA-AR-02031				
STAGE	LRD Stage 3	STATUS	P03 - S	REV	06
DATE	21/10/24				
DRAWN BY	NK	APPROVED	JL	RHA Ref: 22110	SCALE As indicated @A1

© COPYRIGHT This drawing or design may not be reproduced without permission