


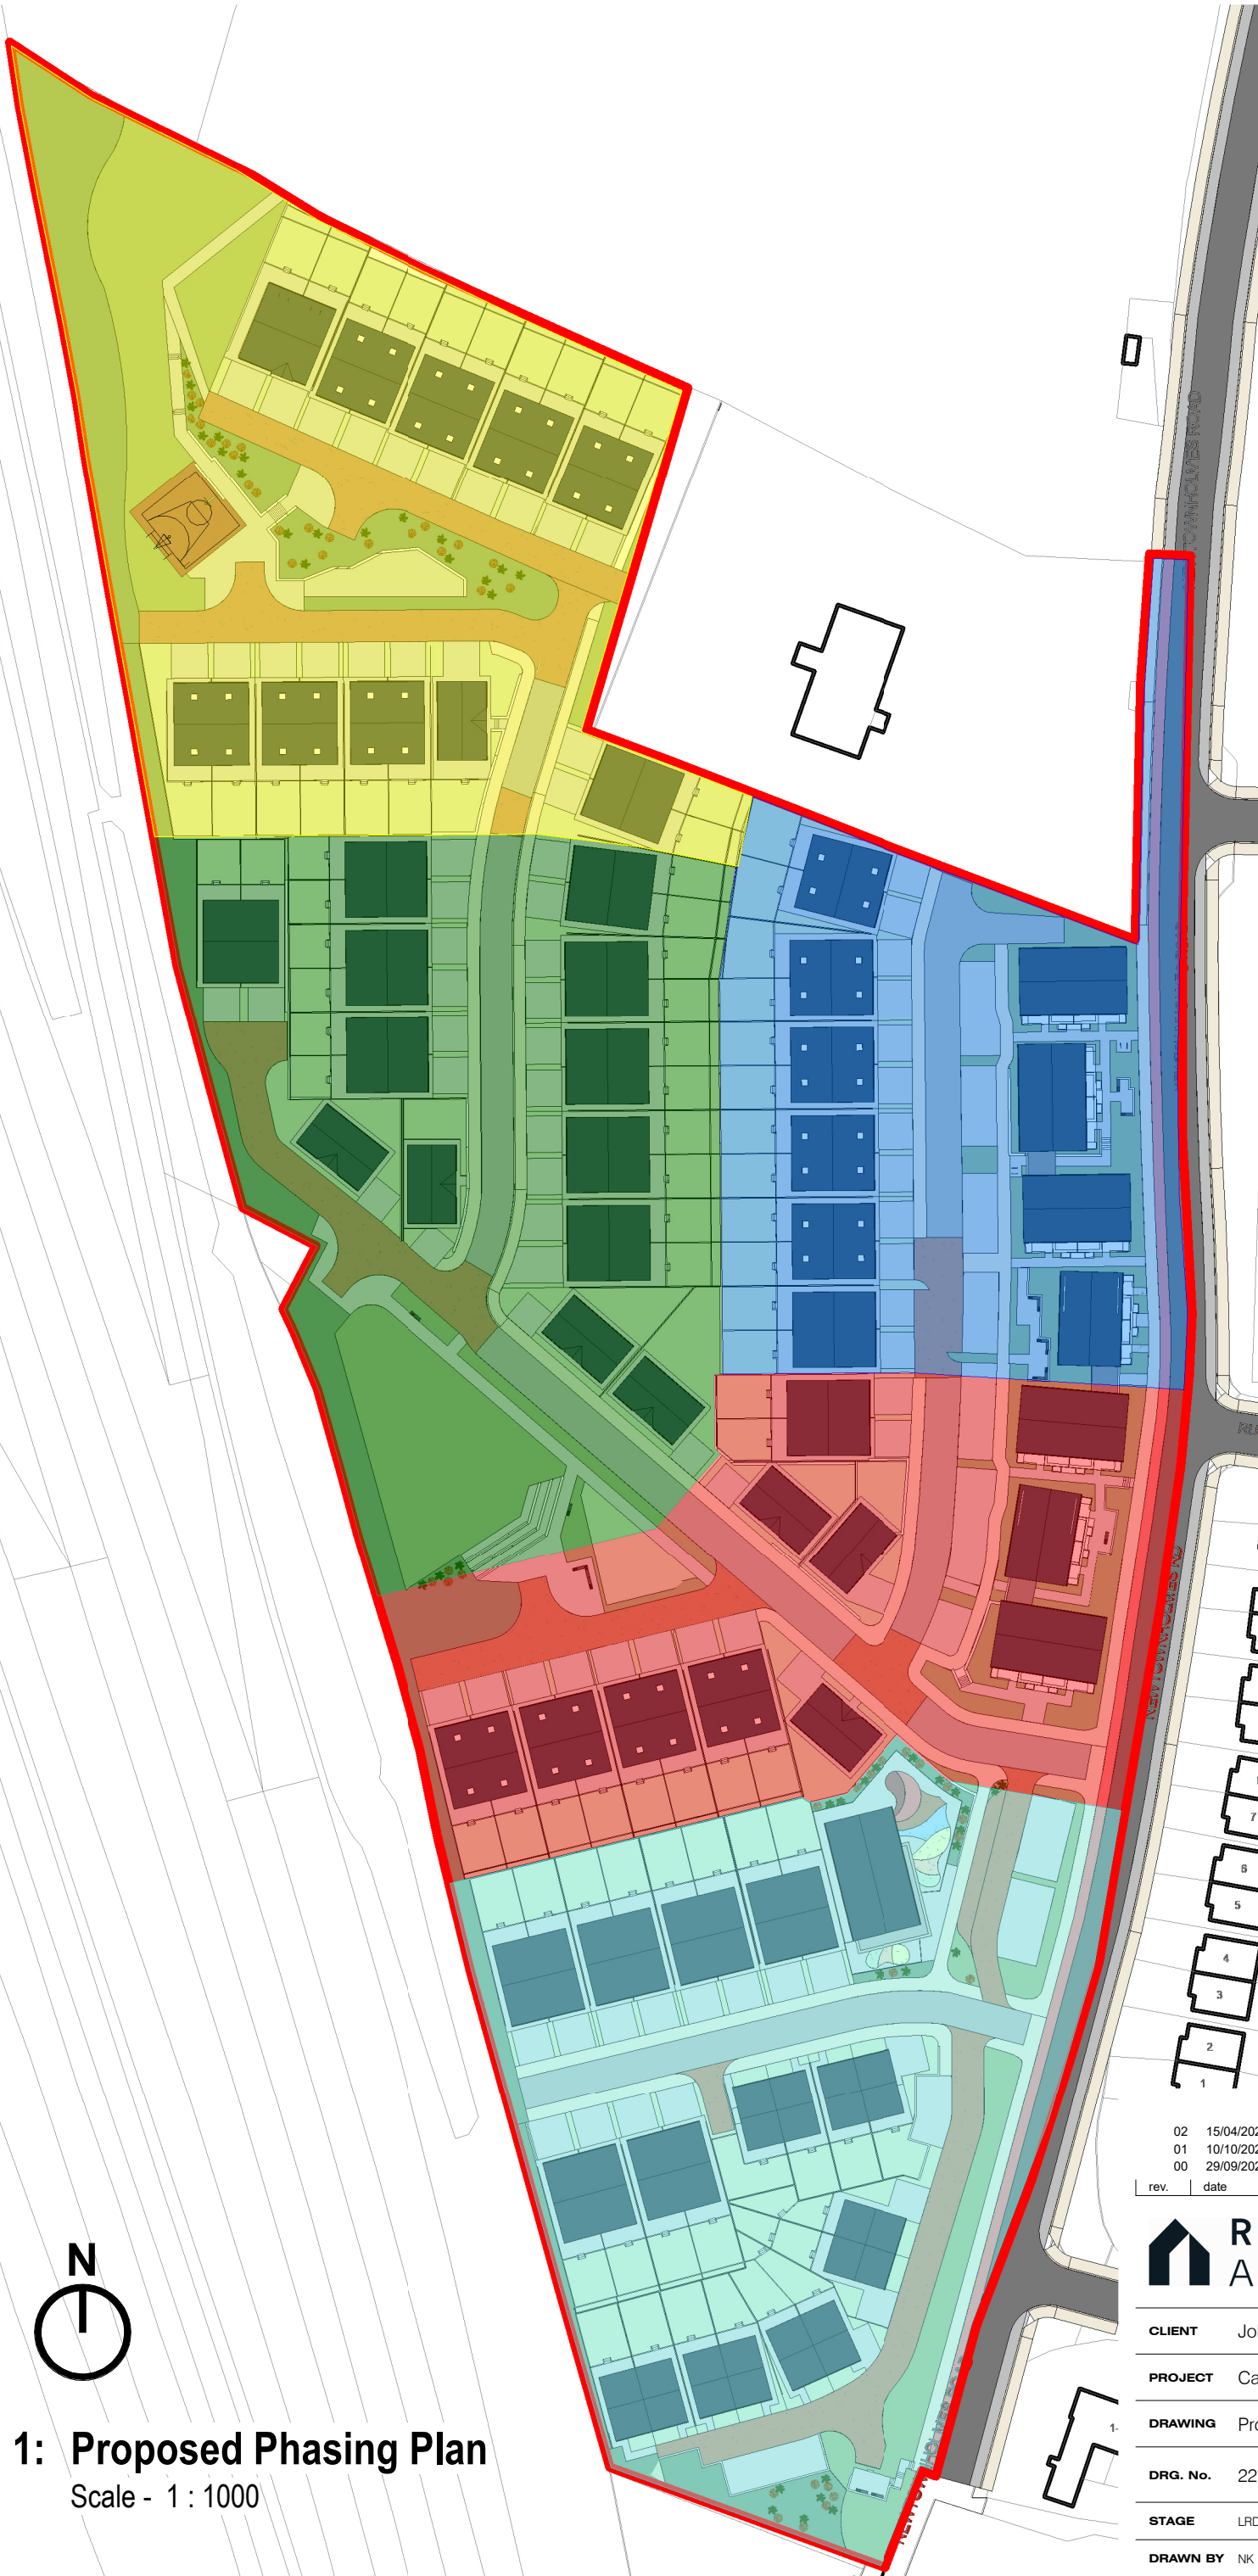

	Phasing Legend
	Phase 1
	Phase 2
	Phase 3
	Phase 4
	Phase 5

Phasing Unit Schedule				
Phase	Unit Type	Bedrooms	Unit Count	%
Phase 1	A1AA	1	2	2%
Phase 1	A1BA	1	2	2%
Phase 1	A2AB	2	4	3%
Phase 1	A2BB	2	4	3%
Phase 1	H3AA	3	2	2%
Phase 1	H4AA	4	8	7%
Phase 1	H4BA	4	1	1%
Phase 1	H4BB	4	2	2%
Phase 1: 25			25	21%
Phase 2	A1AA	1	2	2%
Phase 2	A1BA	1	2	2%
Phase 2	A2AA	2	2	2%
Phase 2	A2AB	2	4	3%
Phase 2	A2BA	2	2	2%
Phase 2	A2BB	2	4	3%
Phase 2	H3AA	3	2	2%
Phase 2	H4AA	4	5	4%
Phase 2	H4AB	4	5	4%
Phase 2: 28			28	24%
Phase 3	BX01	0	1	1%
Phase 3	H2CA	2	8	7%
Phase 3	H3AA	3	12	10%
Phase 3	H3CA	3	2	2%
Phase 3	H3CB	3	2	2%
Phase 3: 25			25	21%
Phase 4	H3AA	3	10	8%
Phase 4	H3AB	3	8	7%
Phase 4	H4BA	4	1	1%
Phase 4	H4BB	4	3	3%
Phase 4: 22			22	18%
Phase 5	H3AA	3	1	1%
Phase 5	H3AB	3	1	1%
Phase 5	H4AA	4	12	10%
Phase 5	H4AB	4	3	3%
Phase 5	H4BA	4	1	1%
Phase 5	H5AA	5	1	1%
Phase 5: 19			19	16%
Grand total: 119			119	100%

02	15/04/2024	LRD Stage 3	NK
01	10/10/2023	LRD Stage 2	AR
00	29/09/2023	Draft LRD Stage 2	AR
rev.	date	description	by



RHATIGAN

ARCHITECTS

City Gate, Sligo, F91TX2D
Tel: +353 (0)71 9142213
Email: info@rhatigan.ie
Web: www.rhatigan.ie

CLIENT	John Walter Burke						
PROJECT	Caltragh LRD						
DRAWING	Proposed Phasing Plan						
DRG. No.	22110-XXXX-XXX-DR-RHA-AR-02902						
STAGE	LRD Stage 3	STATUS	P03 - S	REV	02	DATE	05/04/24
DRAWN BY	NK	APPROVED	JL	JOB No.	22110	SCALE	1 : 1000 @A3

© COPYRIGHT This drawing or design may not be reproduced without permission