
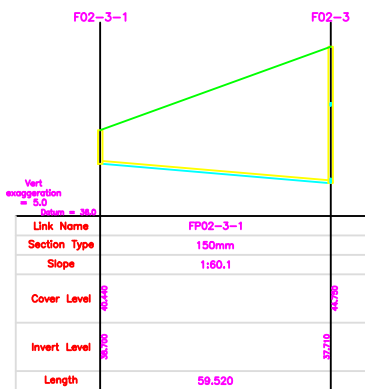
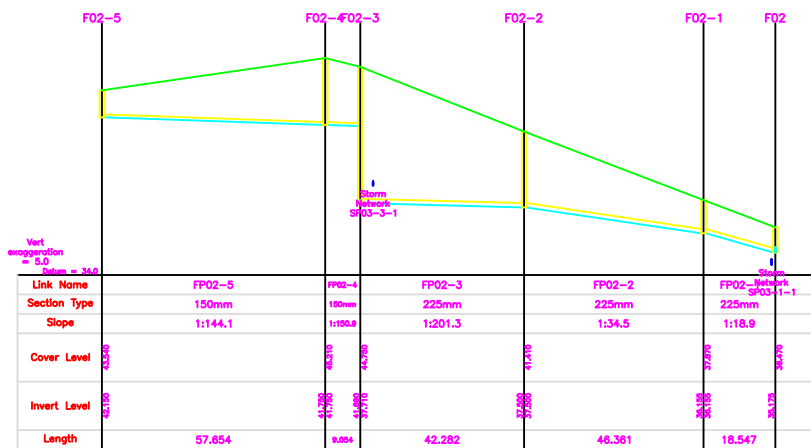
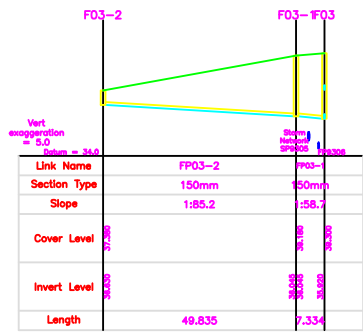
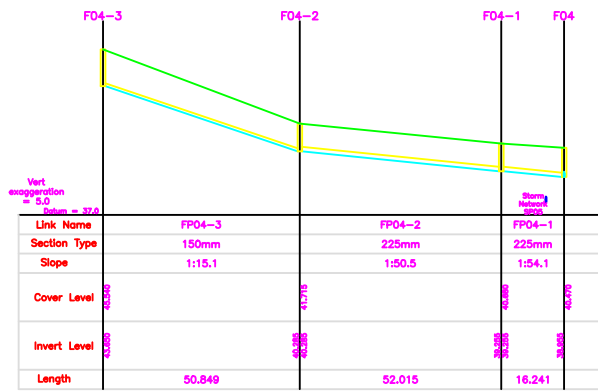
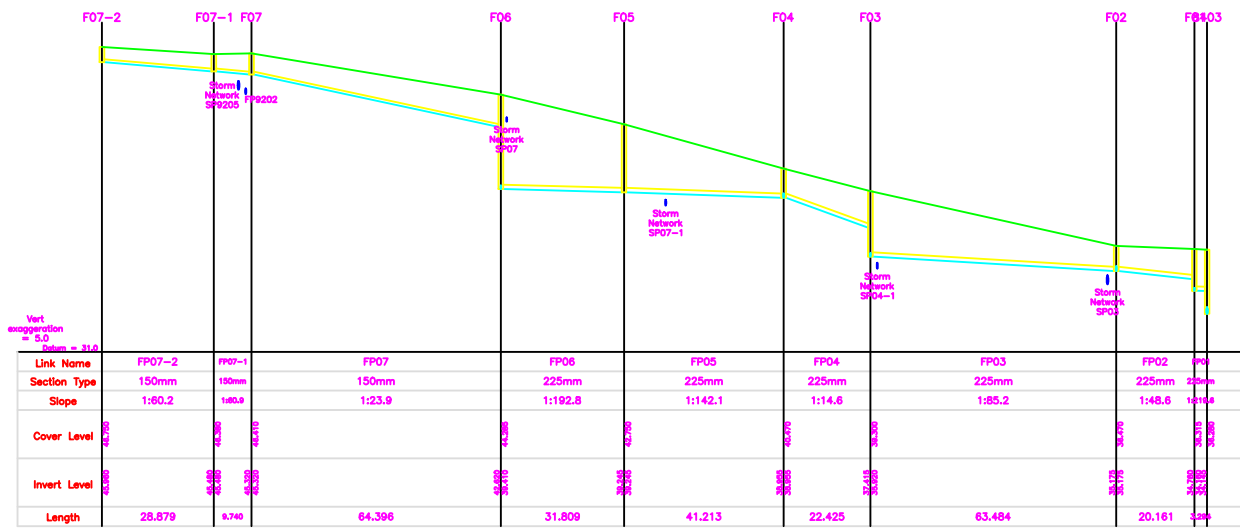
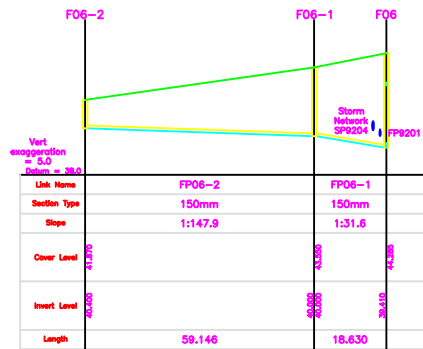


- GENERAL NOTES:
- FIGURED DIMENSIONS ONLY TO BE TAKEN FROM THIS DRAWING.
 - ALL DRAWINGS TO BE CHECKED BY THE CONTRACTOR ON SITE.
 - ENGINEER/EMPLOYERS REPRESENTATIVE, AS APPROPRIATE, TO BE INFORMED BY THE CONTRACTOR OF ANY DISCREPANCIES BEFORE ANY WORK COMMENCES.
 - THE CONTRACTOR SHALL UNDERTAKE A THOROUGH CHECK FOR THE ACTUAL LOCATION OF ALL SERVICES/UTILITIES, ABOVE AND BELOW GROUND, BEFORE ANY WORK COMMENCES.
 - ALL LEVELS SHOWN RELATE TO ORDINANCE SURVEY DATUM AT MALIN HEAD.
 - THIS DRAWING IS TO BE READ IN CONJUNCTION WITH ALL OTHER RELEVANT DRAWINGS AND SPECIFICATIONS. CONTRACTOR TO VERIFY THE ACCURACY OF THIS PROPOSAL TO THE ENGINEER AND ALLOW FOR MINOR CORRECTIONS AS DEEMED NECESSARY WITH A REASONABLE TIMEFRAME.

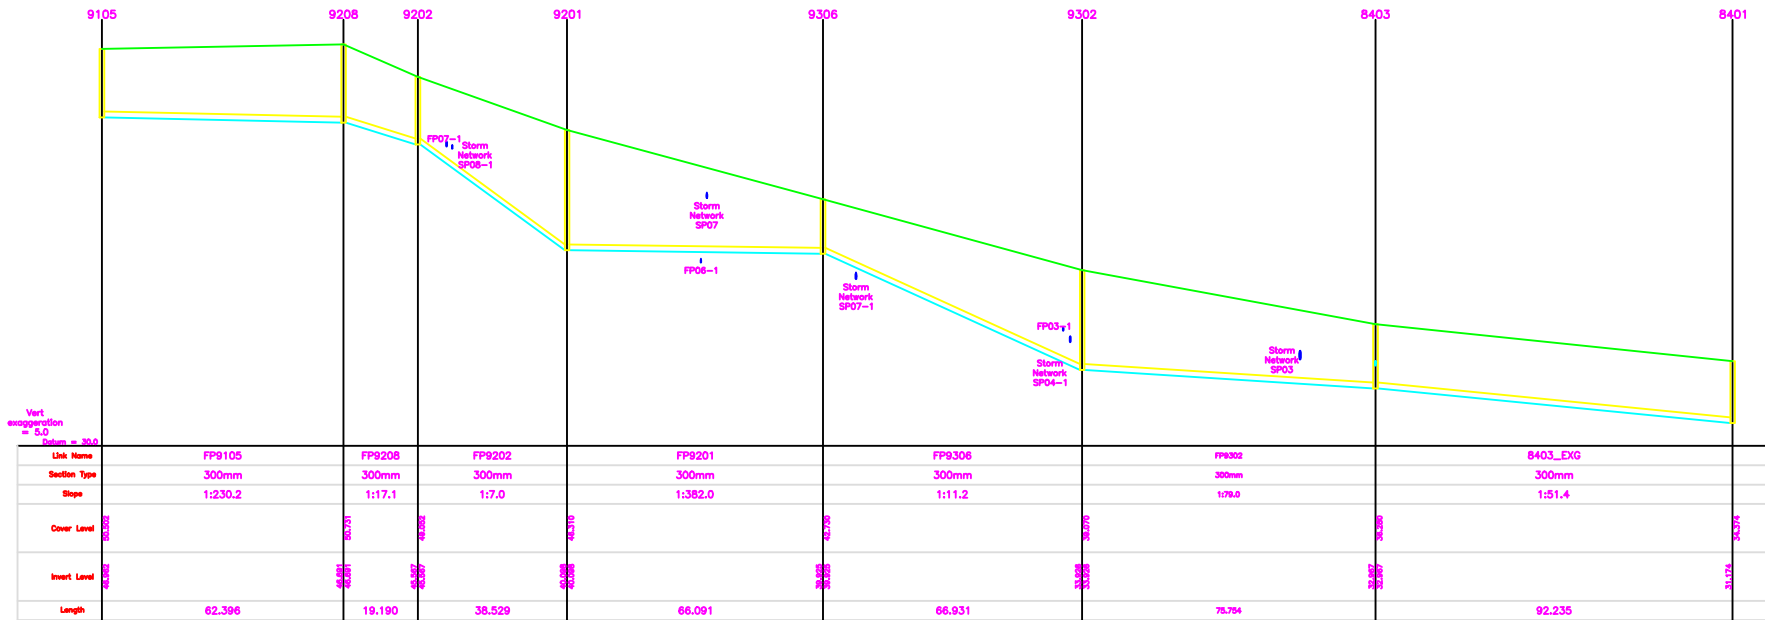

NOTE: CONTRACTOR IS TO REFER TO REVISION 4 OF THE IRISH WATER STANDARD DETAILS DATED JULY 2020 FOR WASTEWATER INFRASTRUCTURE DETAILS.

P.02	Issued for PLANNING	PC	EM	22.03.24
P.01	Issued for LRD	PC	EM	05.10.23
rev.	modifications	by	chkd	date
Layout Ref.:				
file	P:\jod-jobs\6736 Burkes Cornagehal\700 Drawings\703 Planning\01 WIP\6736-JOD-XX-ZZ-DR-C-200-002-003-SWFW Longsections.dwg			

client
JOHN WALTER BURKE

project
CALTRAGH LRD

stage
PLANNING

title
PROPOSED FOUL SEWER SECTIONS

scale HORIZ: 1:1000, VERT: 1:200 @ A1			
surveyed	drawn	checked	date
	PC	EM	OCT '23

© COPYRIGHT OF
JENNINGS O'DONOVAN & PARTNERS
CONSULTING ENGINEERS,
FINISKLIN,
SLIGO,
IRELAND.
TEL: +353 (0)71 916 1416
FAX: +353 (0)71 916 1080
Email: info@jodireland.com

drawing no.	revision
6736-JOD-XX-ZZ-DR-C-200-003	P.02