
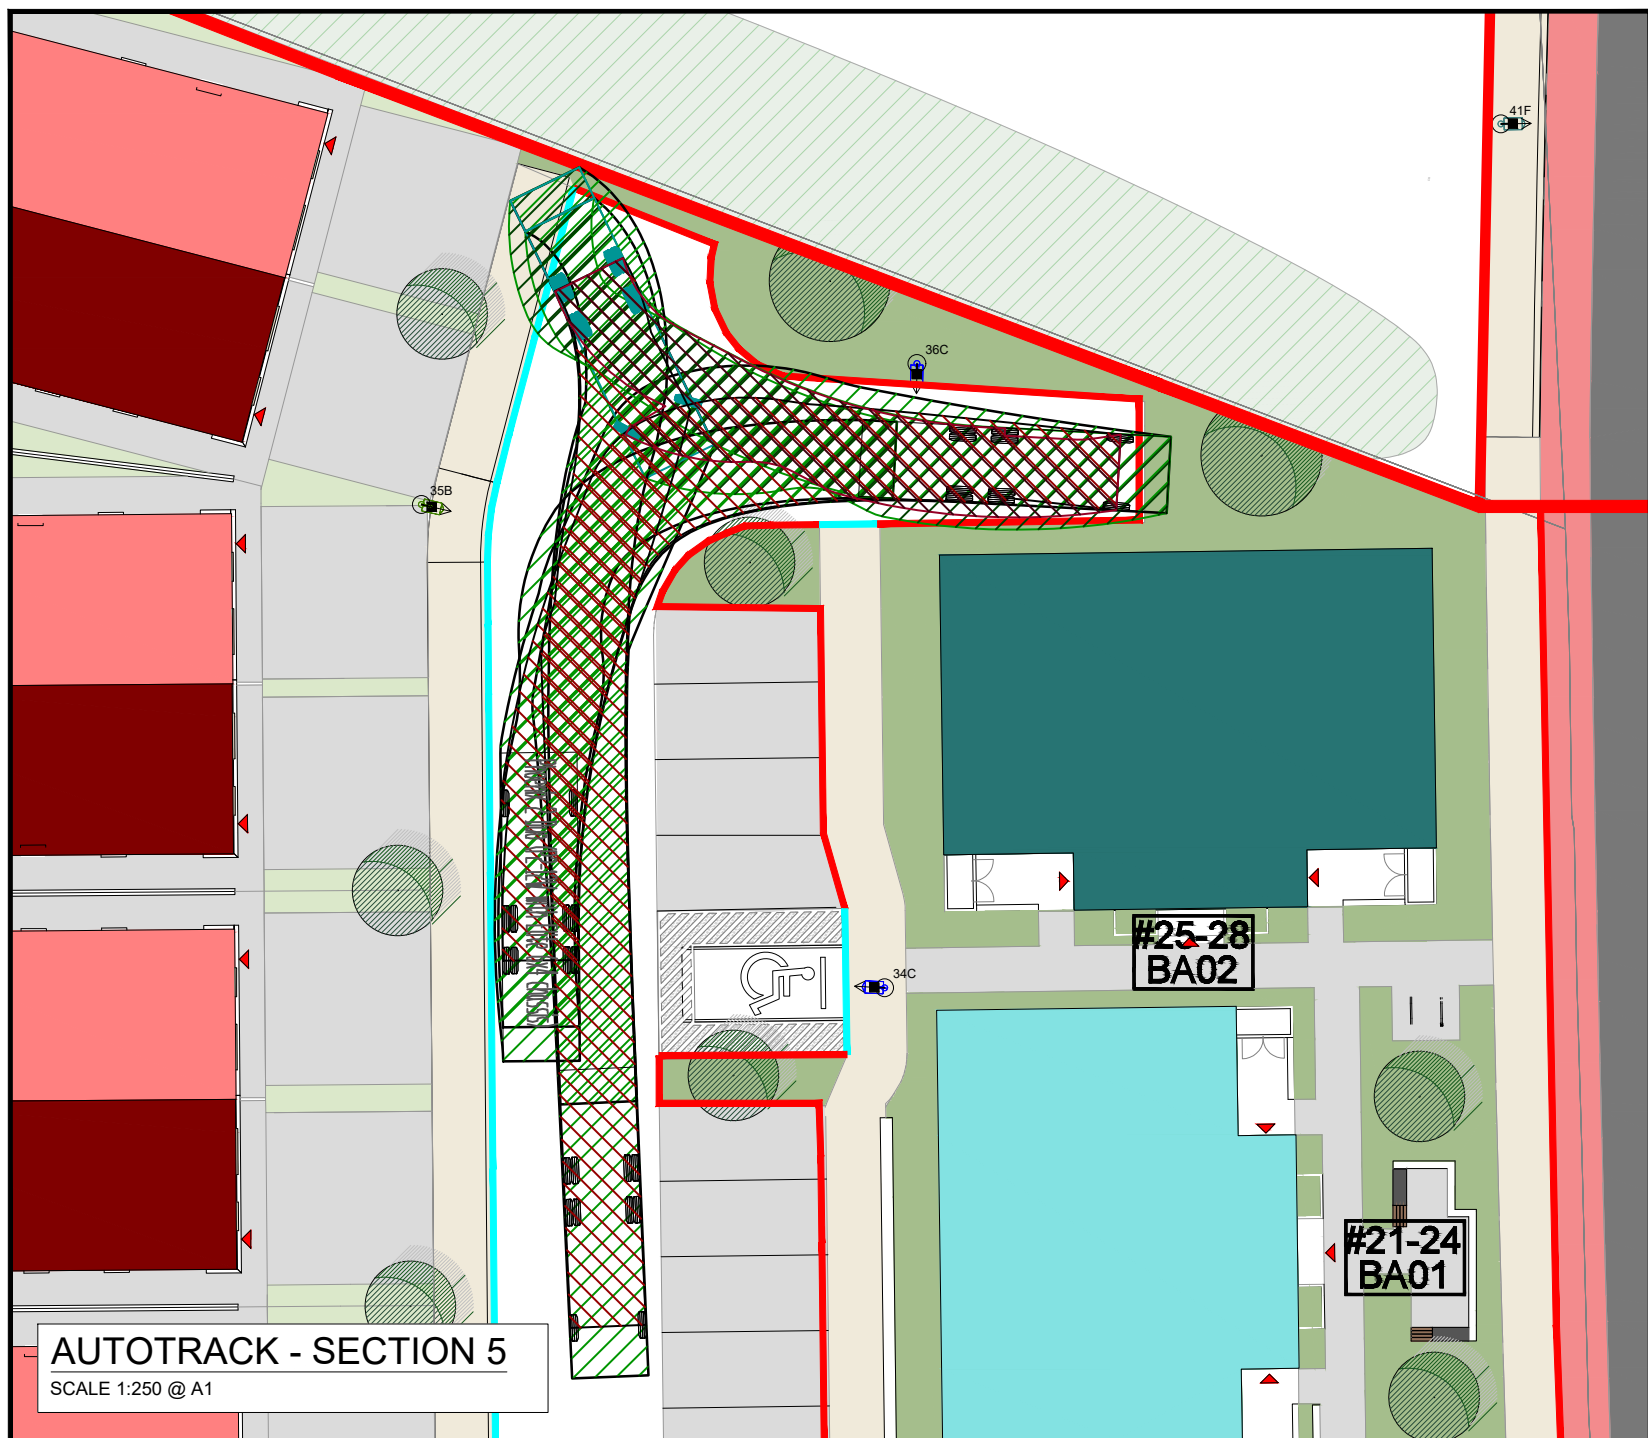
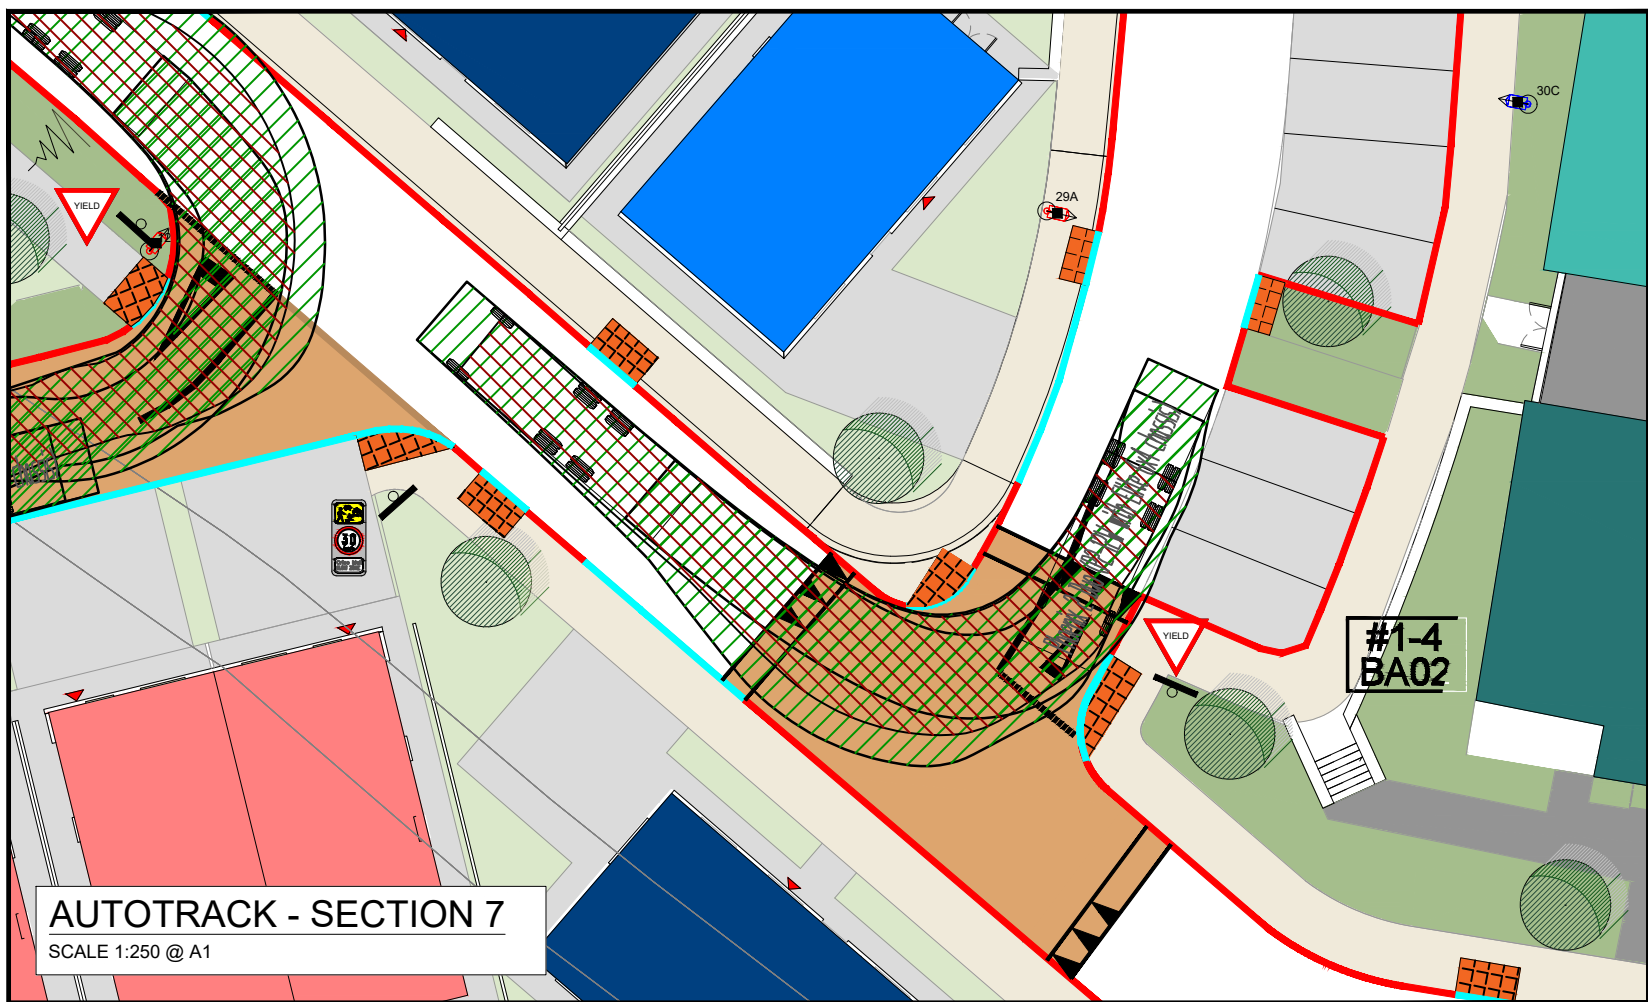
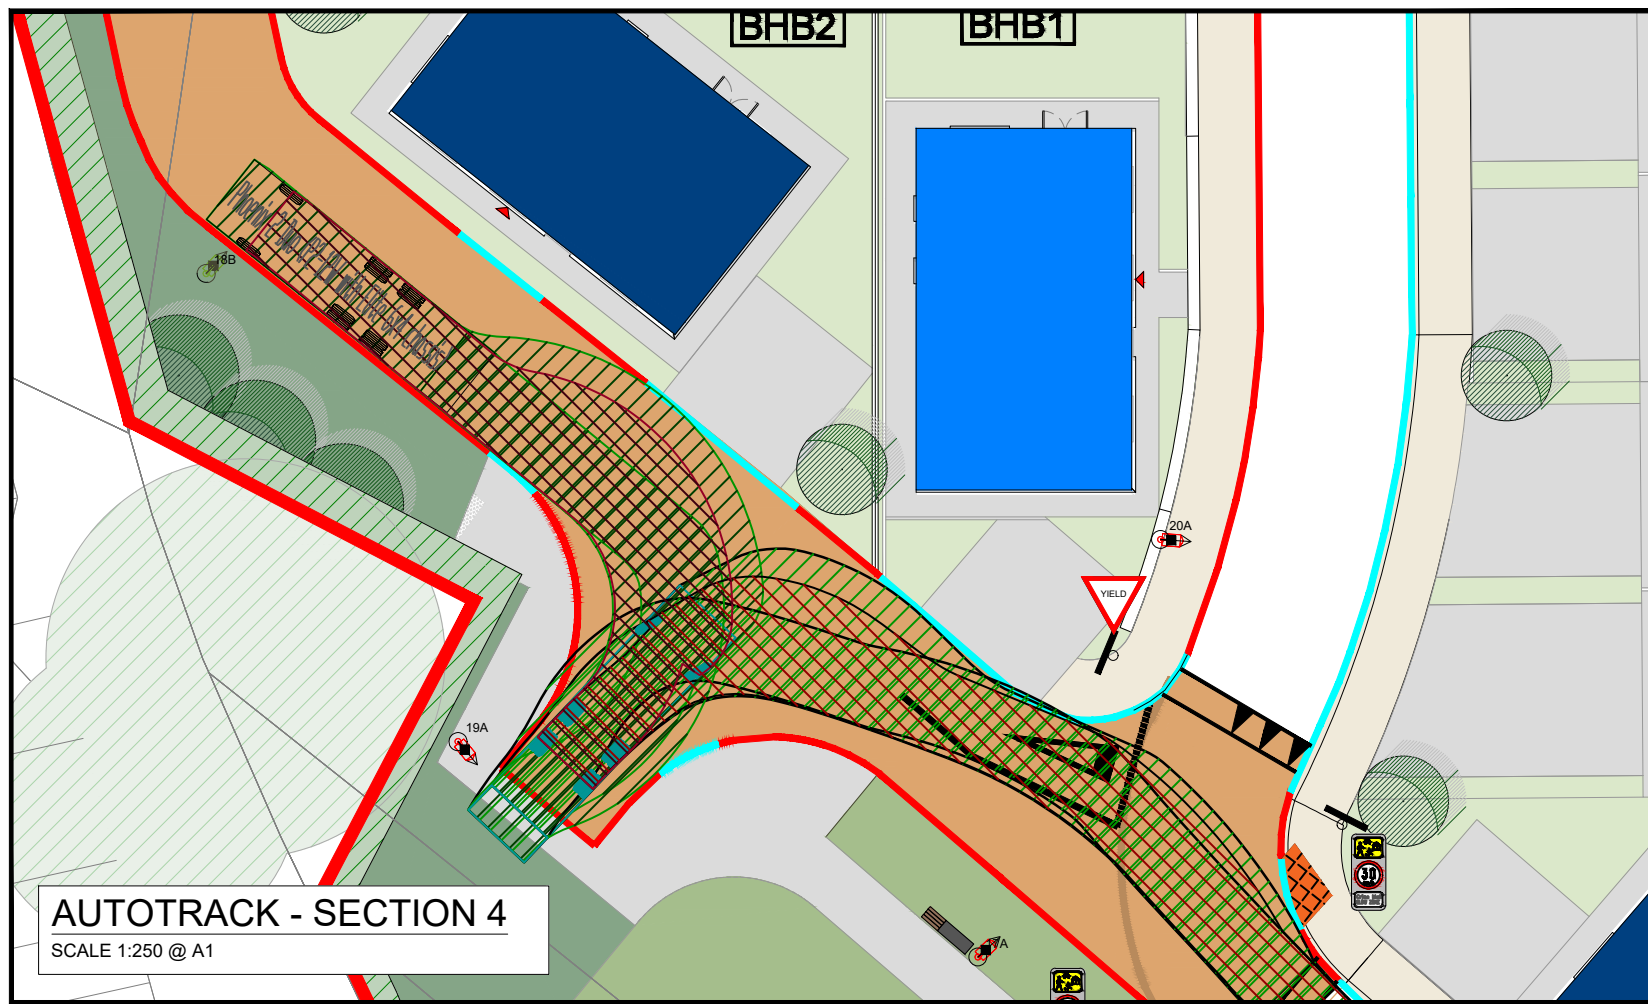
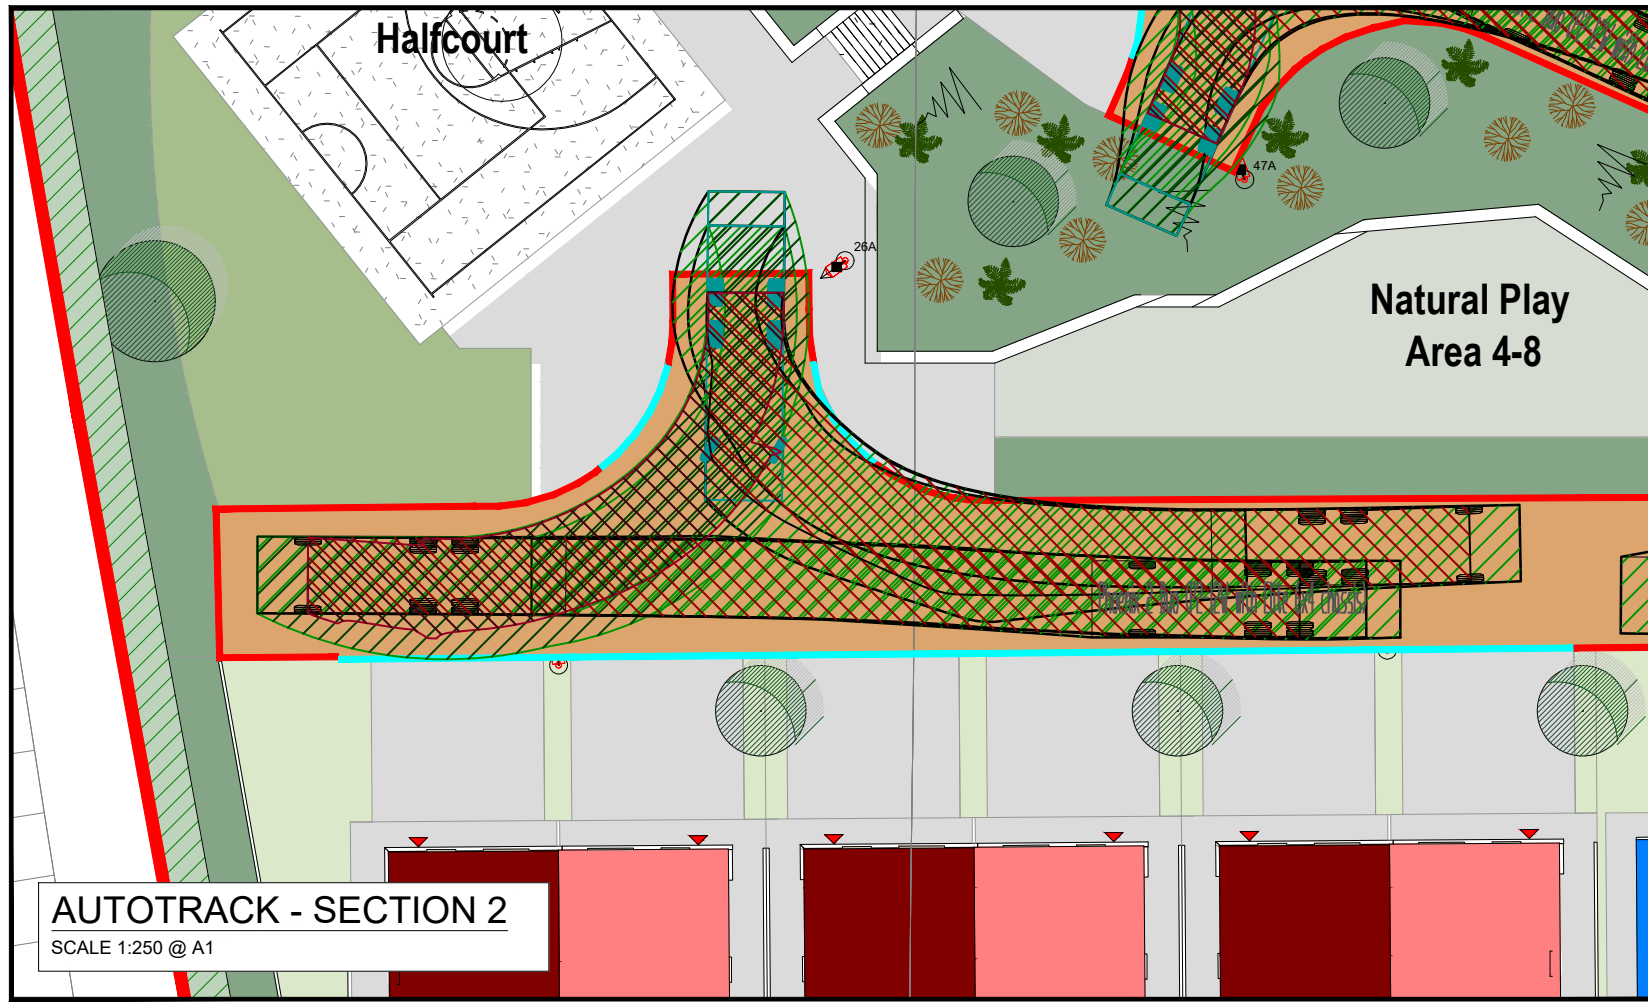
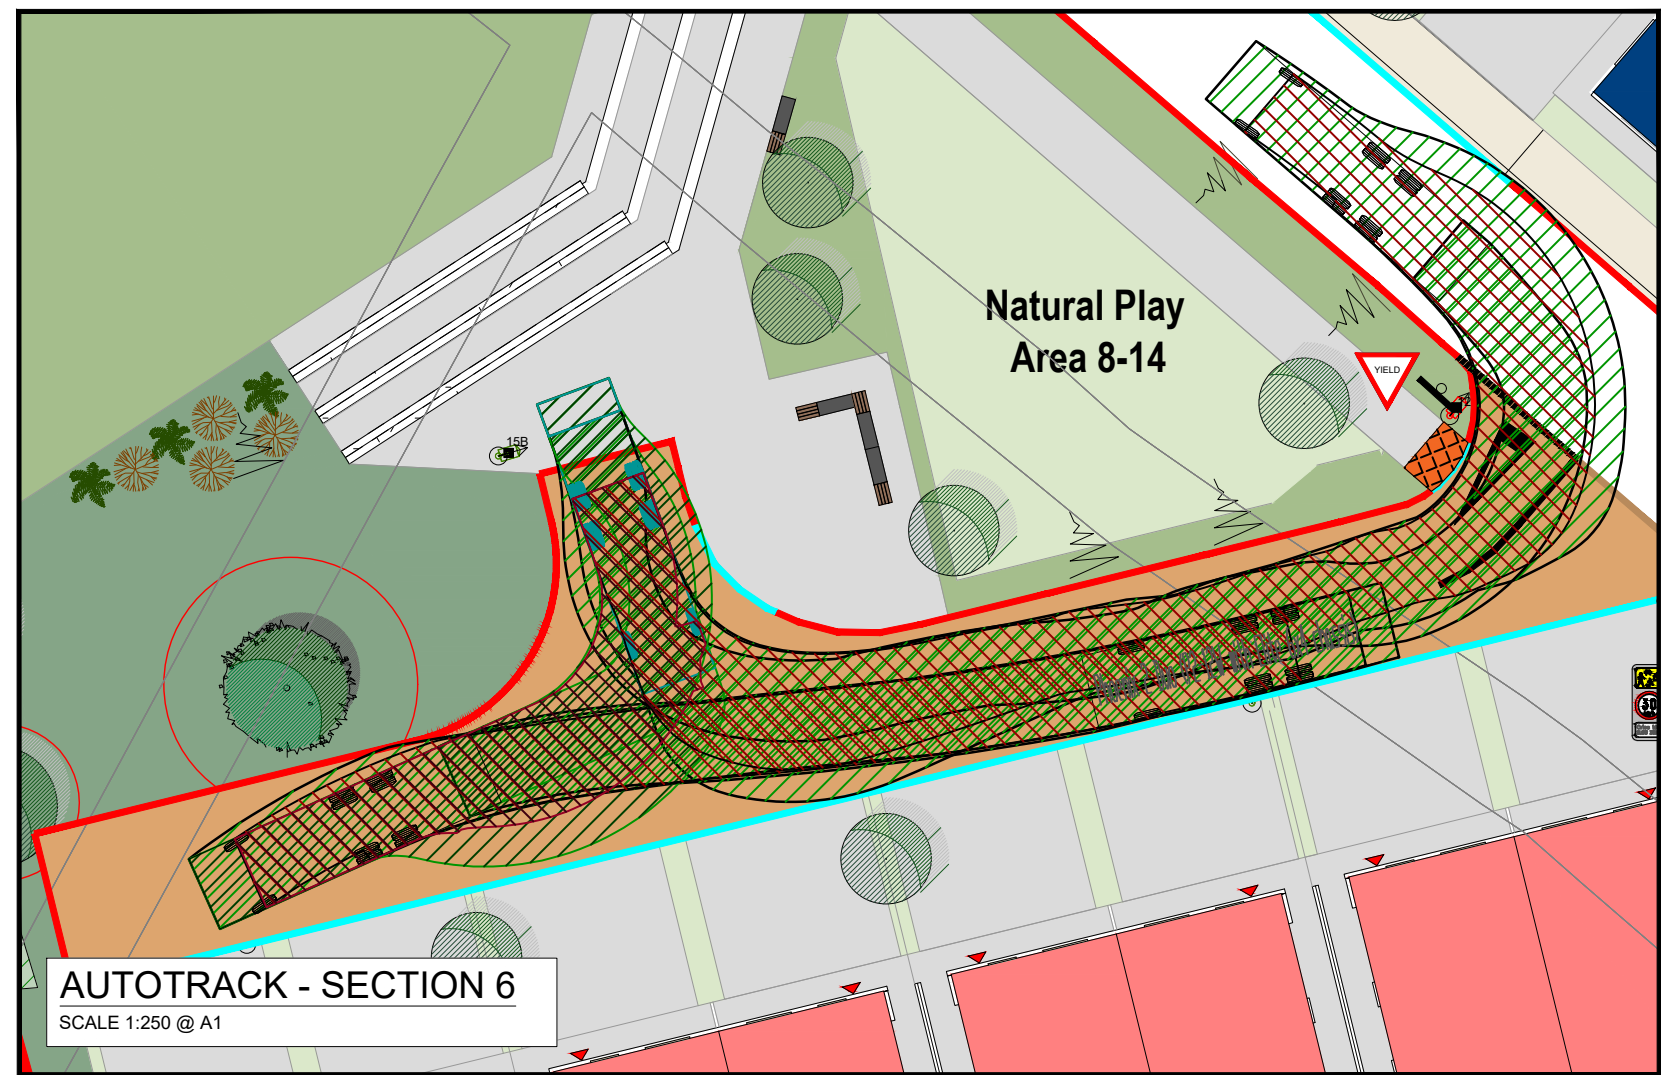
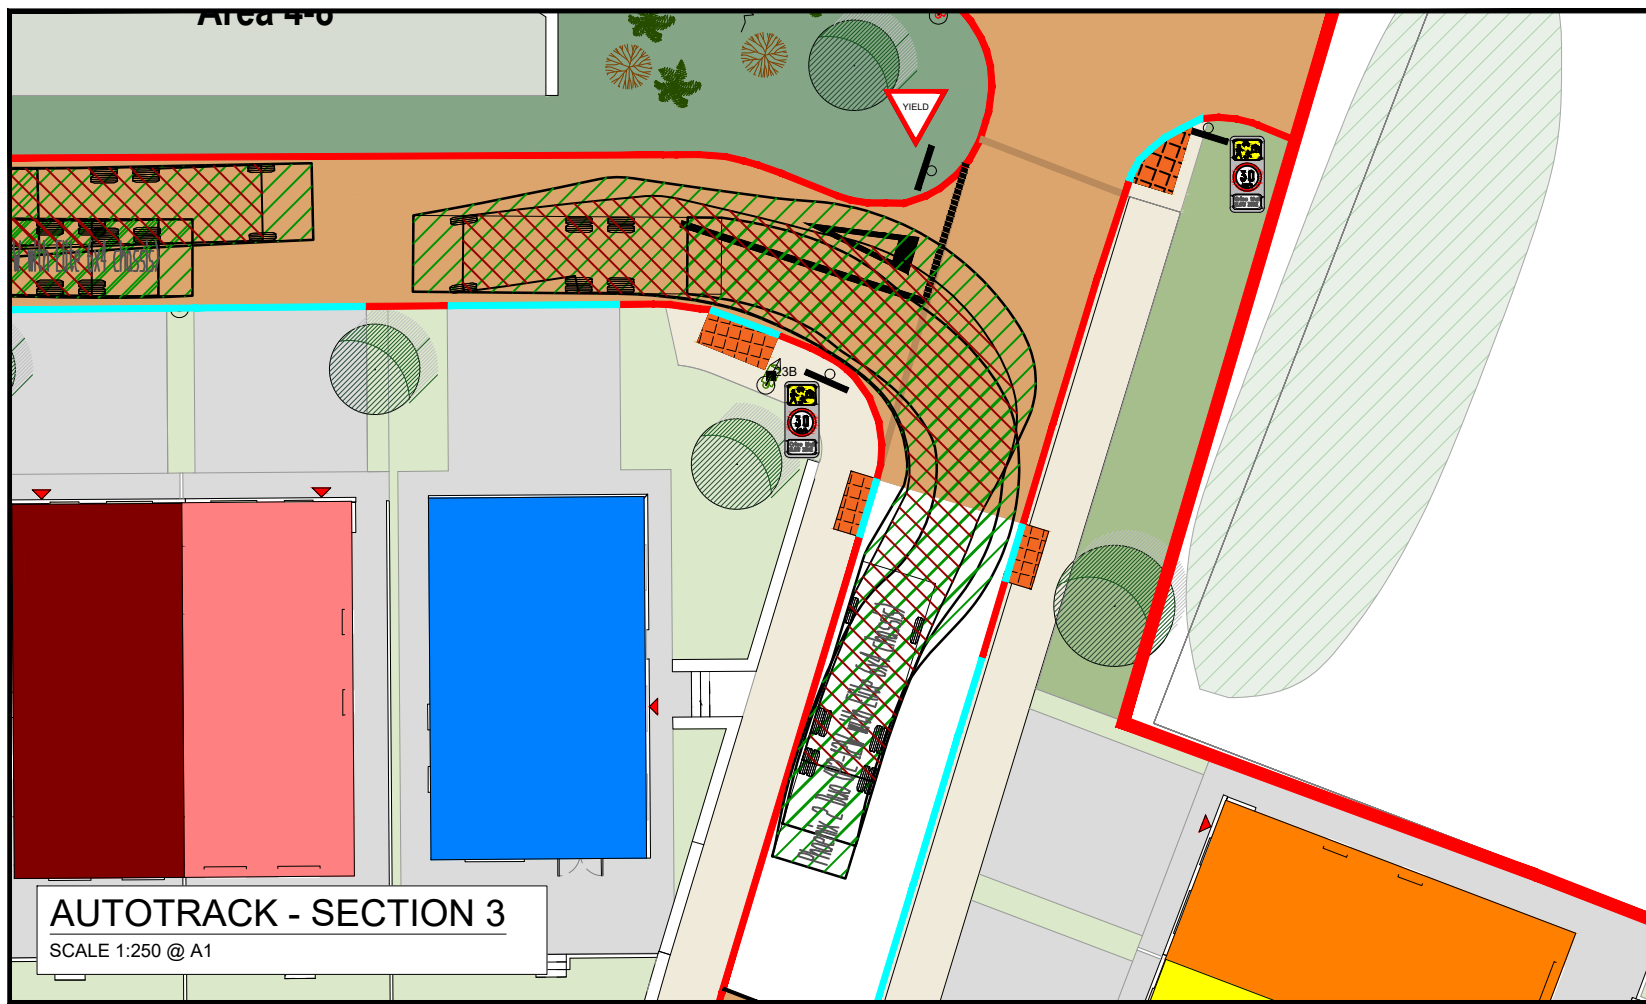
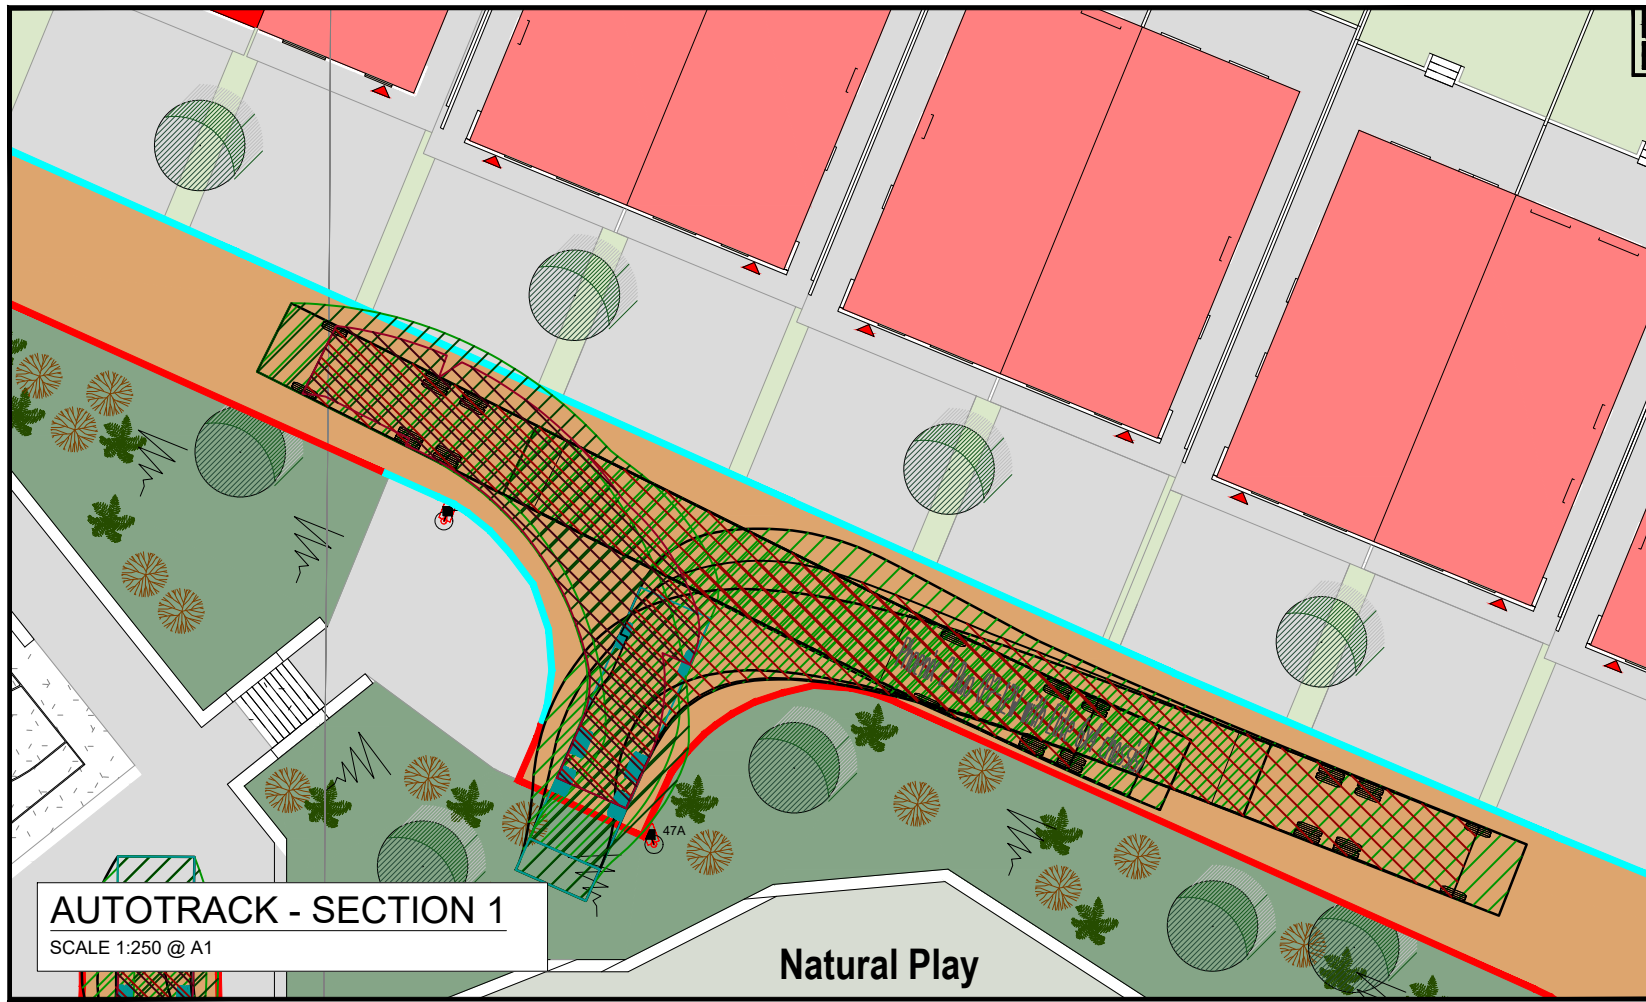
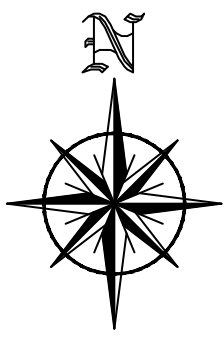


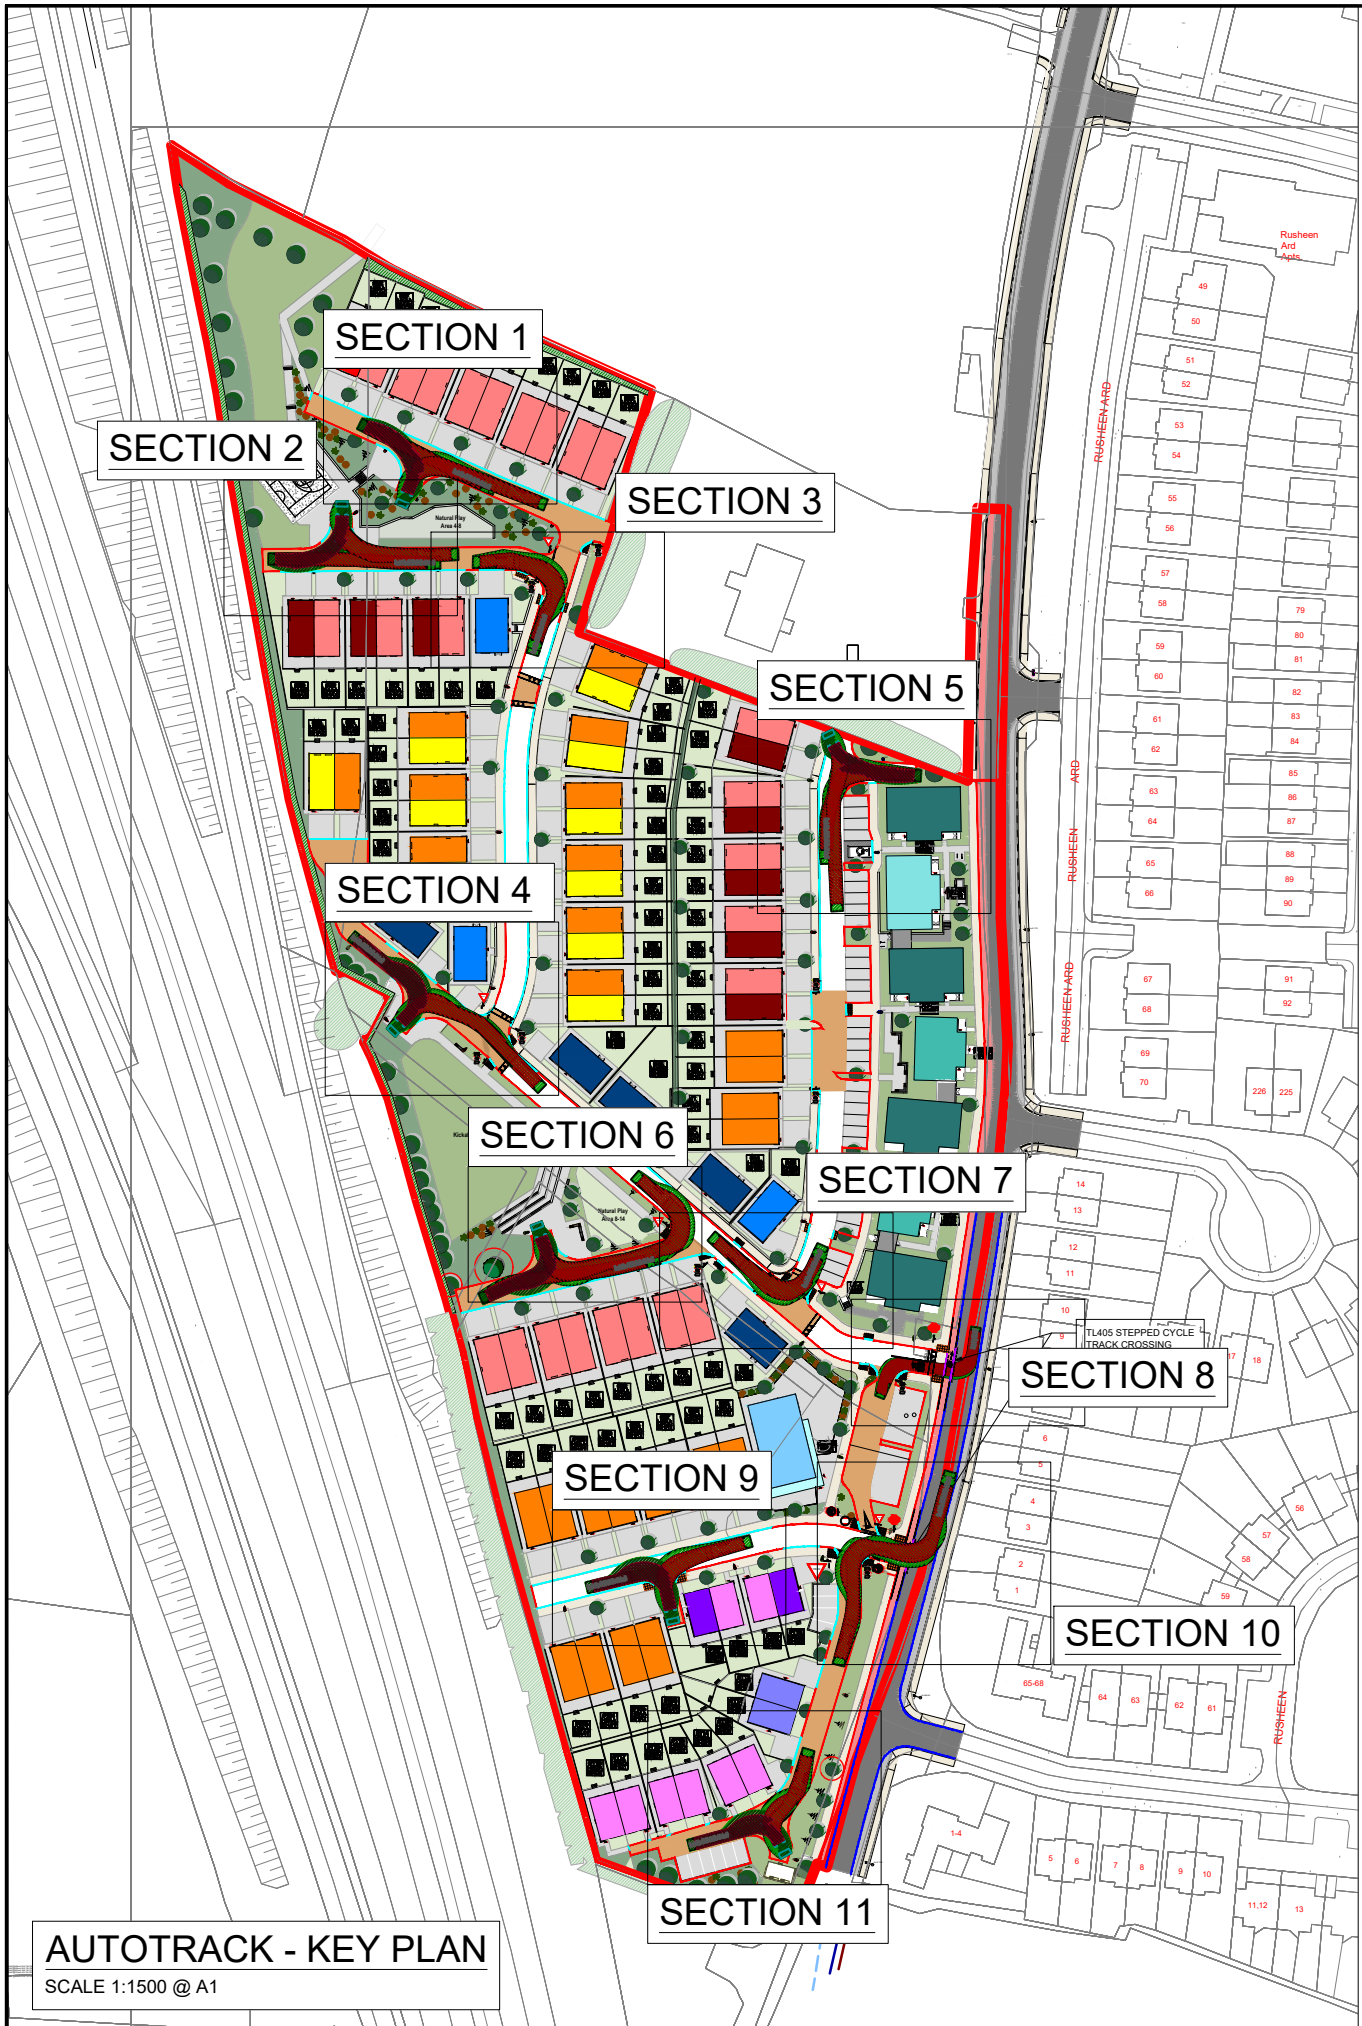

NOTES

GENERAL NOTES:

- FIGURED DIMENSIONS ONLY TO BE TAKEN FROM THIS DRAWING.
- ALL DRAWINGS TO BE CHECKED BY THE CONTRACTOR ON SITE.
- ENGINEER TO BE INFORMED OF ANY DISCREPANCIES BEFORE ANY WORK COMMENCES.
- THIS DRAWING TO BE READ IN CONJUNCTION WITH ALL OTHER RELEVANT DRAWINGS AND SPECIFICATIONS.

LEGEND

Phoenix 2 Duo (P2-12W with Elite 6x4 chassis)
Overall Length 10.20m
Overall Width 2.50m
Overall Body Height 3.75m
Min Body Ground Clearance 2.50m
Track Width 2.50m
Lock-to-lock tie 4.0m
Curb to curb turning Radius 7.80m

CHASSIS PATH shown thus

BODY PATH shown thus

Red Line Area:-
37,960 m² 3.796 Hectares

ITM Co-Ordinates of site:- 568884, 834363

Irish Grid Co-Ordinates: 168926, 334357

P.04	Amended site layout	PC	EM	EM	29.04.24
P.03	Issued for PLANNING	PC	EM	EM	22.03.24
P.02	Amended creche road to one way	PC	EM	EM	10.10.23
P.01	Issued for LRD	PC	EM	EM	05.10.23
Rev.	Modifications	By	Chkd	Aprvd	Date

Layout Ref.: P:\jod-jobs\6736-Burkes-Corrigeeha\700-Drawings\703-File-Planning\01-WIP\6736-JOD-XX-ZZ-DR-C-200-011-012-Autotrack Analysis.dwg

Client
JOHN WALTER BURKE

Project
CALTRAGH LRD

Stage
PLANNING

Title
PROPOSED ROAD LAYOUT - SWEEP
PATH ANALYSIS SHEET 1 OF 2

Scale
AS SHOWN @ A1

Surveyed	Drawn	Checked	Date
	PC	EM	OCT '23

© COPYRIGHT OF

JENNINGS O'DONOVAN & PARTNERS
CONSULTING ENGINEERS,
FINISKLIN,
SLIGO,
IRELAND.

TEL. +353 (0)71 916 1416
FAX. +353 (0)71 916 1080
Email: info@jodireland.com

Drawing No. 6736-JOD-XX-ZZ-DR-C-200-011	Revision P.04
--	------------------