





CENTRAL PARK LANDSCAPE PLAN 1: 250

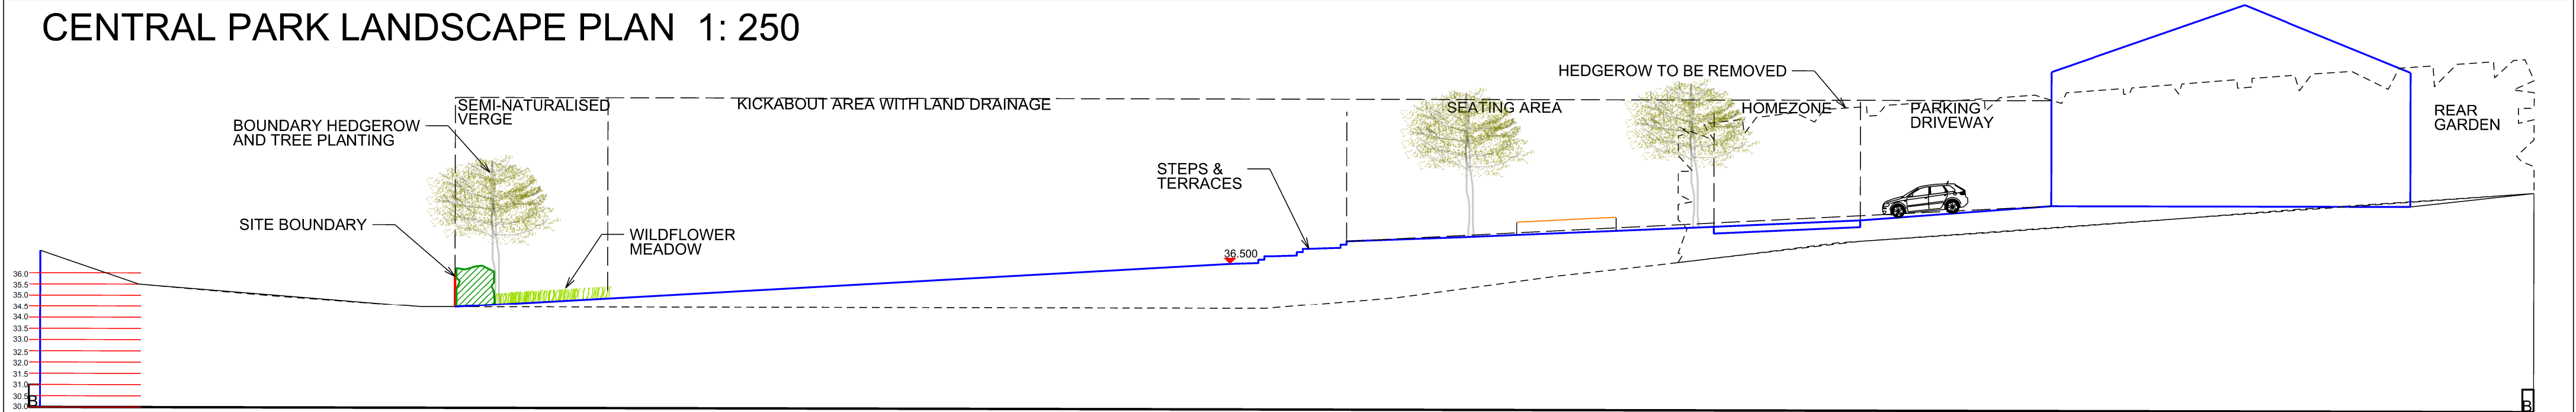

SECTION B B 1:200

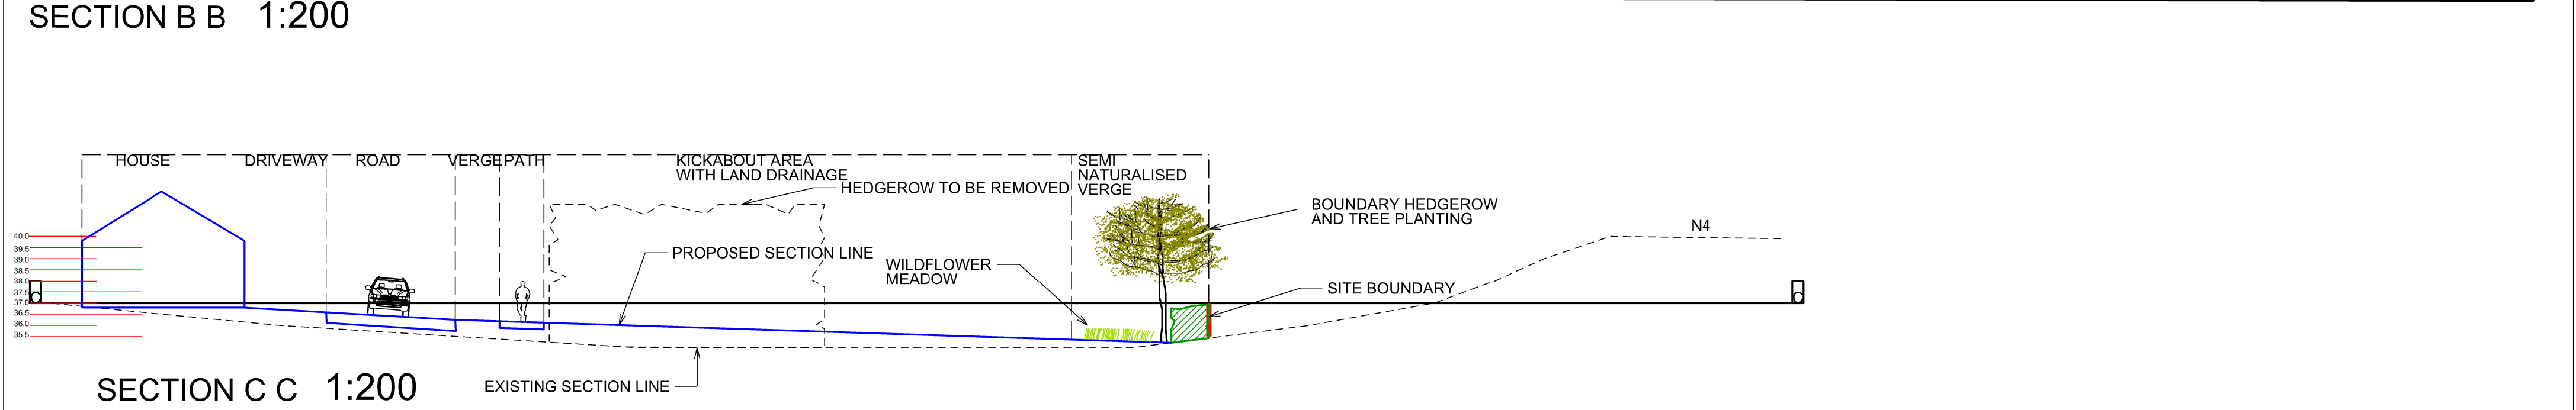

SECTION C C 1:200

LEGEND

- EXISTING TREE TO BE RETAINED SEE LD01
- EXISTING HEDGEROW TO BE RETAINED SEE LD01
- EXISTING TREE AND HEDGEROW TO BE REMOVED (SEE ARBORICULTURISTS DRAWING AND REPORT FOR DETAILS)
- NATIVE SHRUB AND GROUND COVER MIX HEDERA HELIX HIBERNICA GROUND COVER VIBURNUM OPIULUS - NATIVE SHRUB SAMBUCUS NIGRA - NATIVE SHRUB SEE LD02
- 28 NO. ACER CAMPESTRE STREET TREE DETAIL 16-18 CM GIRTH SEE LD03
- 30 NO. ACER CAMPESTRE 14-16 CM GIRTH SEE LD04
- 12 NO. PLATANUS X HISPANICA 'ALPHENS GLOBE' 14-16CM GIRTH SEE LD04

- 12 NO. AESCULUS X CARNEA 14-16 CM GIRTH SEE LD04
- 70 NO. POPULUS TREMULA 14-16 CM GIRTH SEE LD 04
- RETAIN AND REJUVINATE EXISTING HEDGEROW SEE LD 05
- GARDEN HEDGE - ACER CAMPESTRE SEE LD 06
- NATIVE MIXED HEDGEROW SEE LD 07
- WILDFLOWER MEADOW SEE LD 08
- PRIVATE GRASS AREA SEE LD 09
- PUBLIC GRASS AREA SEE LD 09
- KICKABOUT AREA SEE LD10
- LIGHTING COLUMNS - SEE MECHANICAL AND ELECTRICAL DRAWINGS

- PERMEABLE PAVING FOR DRIVEWAYS AND PATHS AROUND RESIDENCES FOR DETAILS SEE ARCHITECTURAL REPORT
- STREET LIFE BENCH FOR DETAIL SEE LD 11
- HARD SURFACE - EXPOSED AGGREGATE CONCRETE SEE LANDSCAPE REPORT FOR DETAILS
- STEPS - EXPOSED AGGREGATE CONCRETE FOR DETAILS SEE LD 12
- LOW SEAT WALL 0.45M HIGH RETAINING WALL FOR DETAILS SEE LD 13
- SITE LEVELS
- SITE BOUNDARY FENCE FOR FENCE DETAILS SEE LANDSCAPE REPORT
- NATURAL PLAY EQUIPMENT FOR DETAILS SEE LANDSCAPE REPORT
- PLAY AREA BOUNDARY FENCE FOR FENCE DETAILS SEE LANDSCAPE REPORT
- RED LINE - SITE BOUNDARY

- HOMEZONE HOMEZONE PAVING - CARS SLOWED DOWN PEDESTRIANS HAVE PRIORITY FOR PAVING DETAILS SEE LANDSCAPE REPORT
- HALFCOURT BASKETBALL - ASPHALT WITH PAINTED LINE MARKING FOR DETAILS SEE LANDSCAPE REPORT
- RED LINE - SITE BOUNDARY

02 rev. 19/04/2024 date LRD Stage 2 description MF by

RHATIGAN ARCHITECTS

City Gate, Sligo, F91TXD
Tel: +353 (0)71 9142213
Email: info@rhatigan.ie
Web: www.rhatigan.ie

CLIENT John Walter Burke

PROJECT Caltragh LRD

DRAWING Central Park Landscape Plan and Site Sections

DRG. No. 22110-XXXX-XXX-DR-RHA-LA-02712

STAGE LRD S2 STATUS P3 REV 02 DATE 19/04/2024

DRAWN BY MF APPROVED MF Job No. 22110 SCALE As Indicated

© COPYRIGHT This drawing or design may not be reproduced without permission