


LD - 03 STREET TREE DETAIL - SEMI MATURE TREE  
16-18 CM AS SPECIFIED GIRTH , USE WHEN TREE LOCATED ON  
A GRASS ISLAND OR PLANTED INTO PAVING

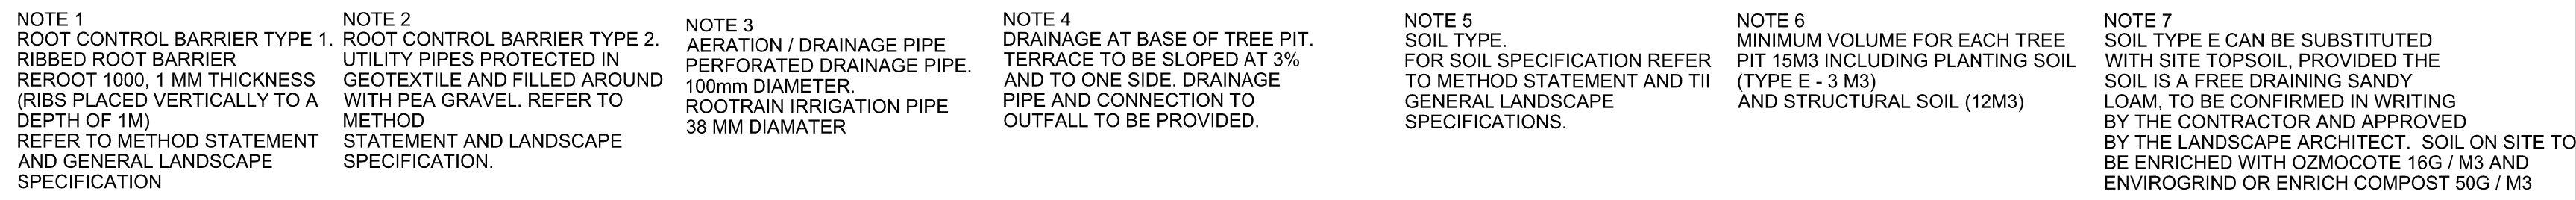

LD - 04 - EXTRA HEAVY STANDARD,  
BAREROOT, 14 / 16 CM GIRTH &  
HEAVY STANDARD 12-14 CM GIRTH

