


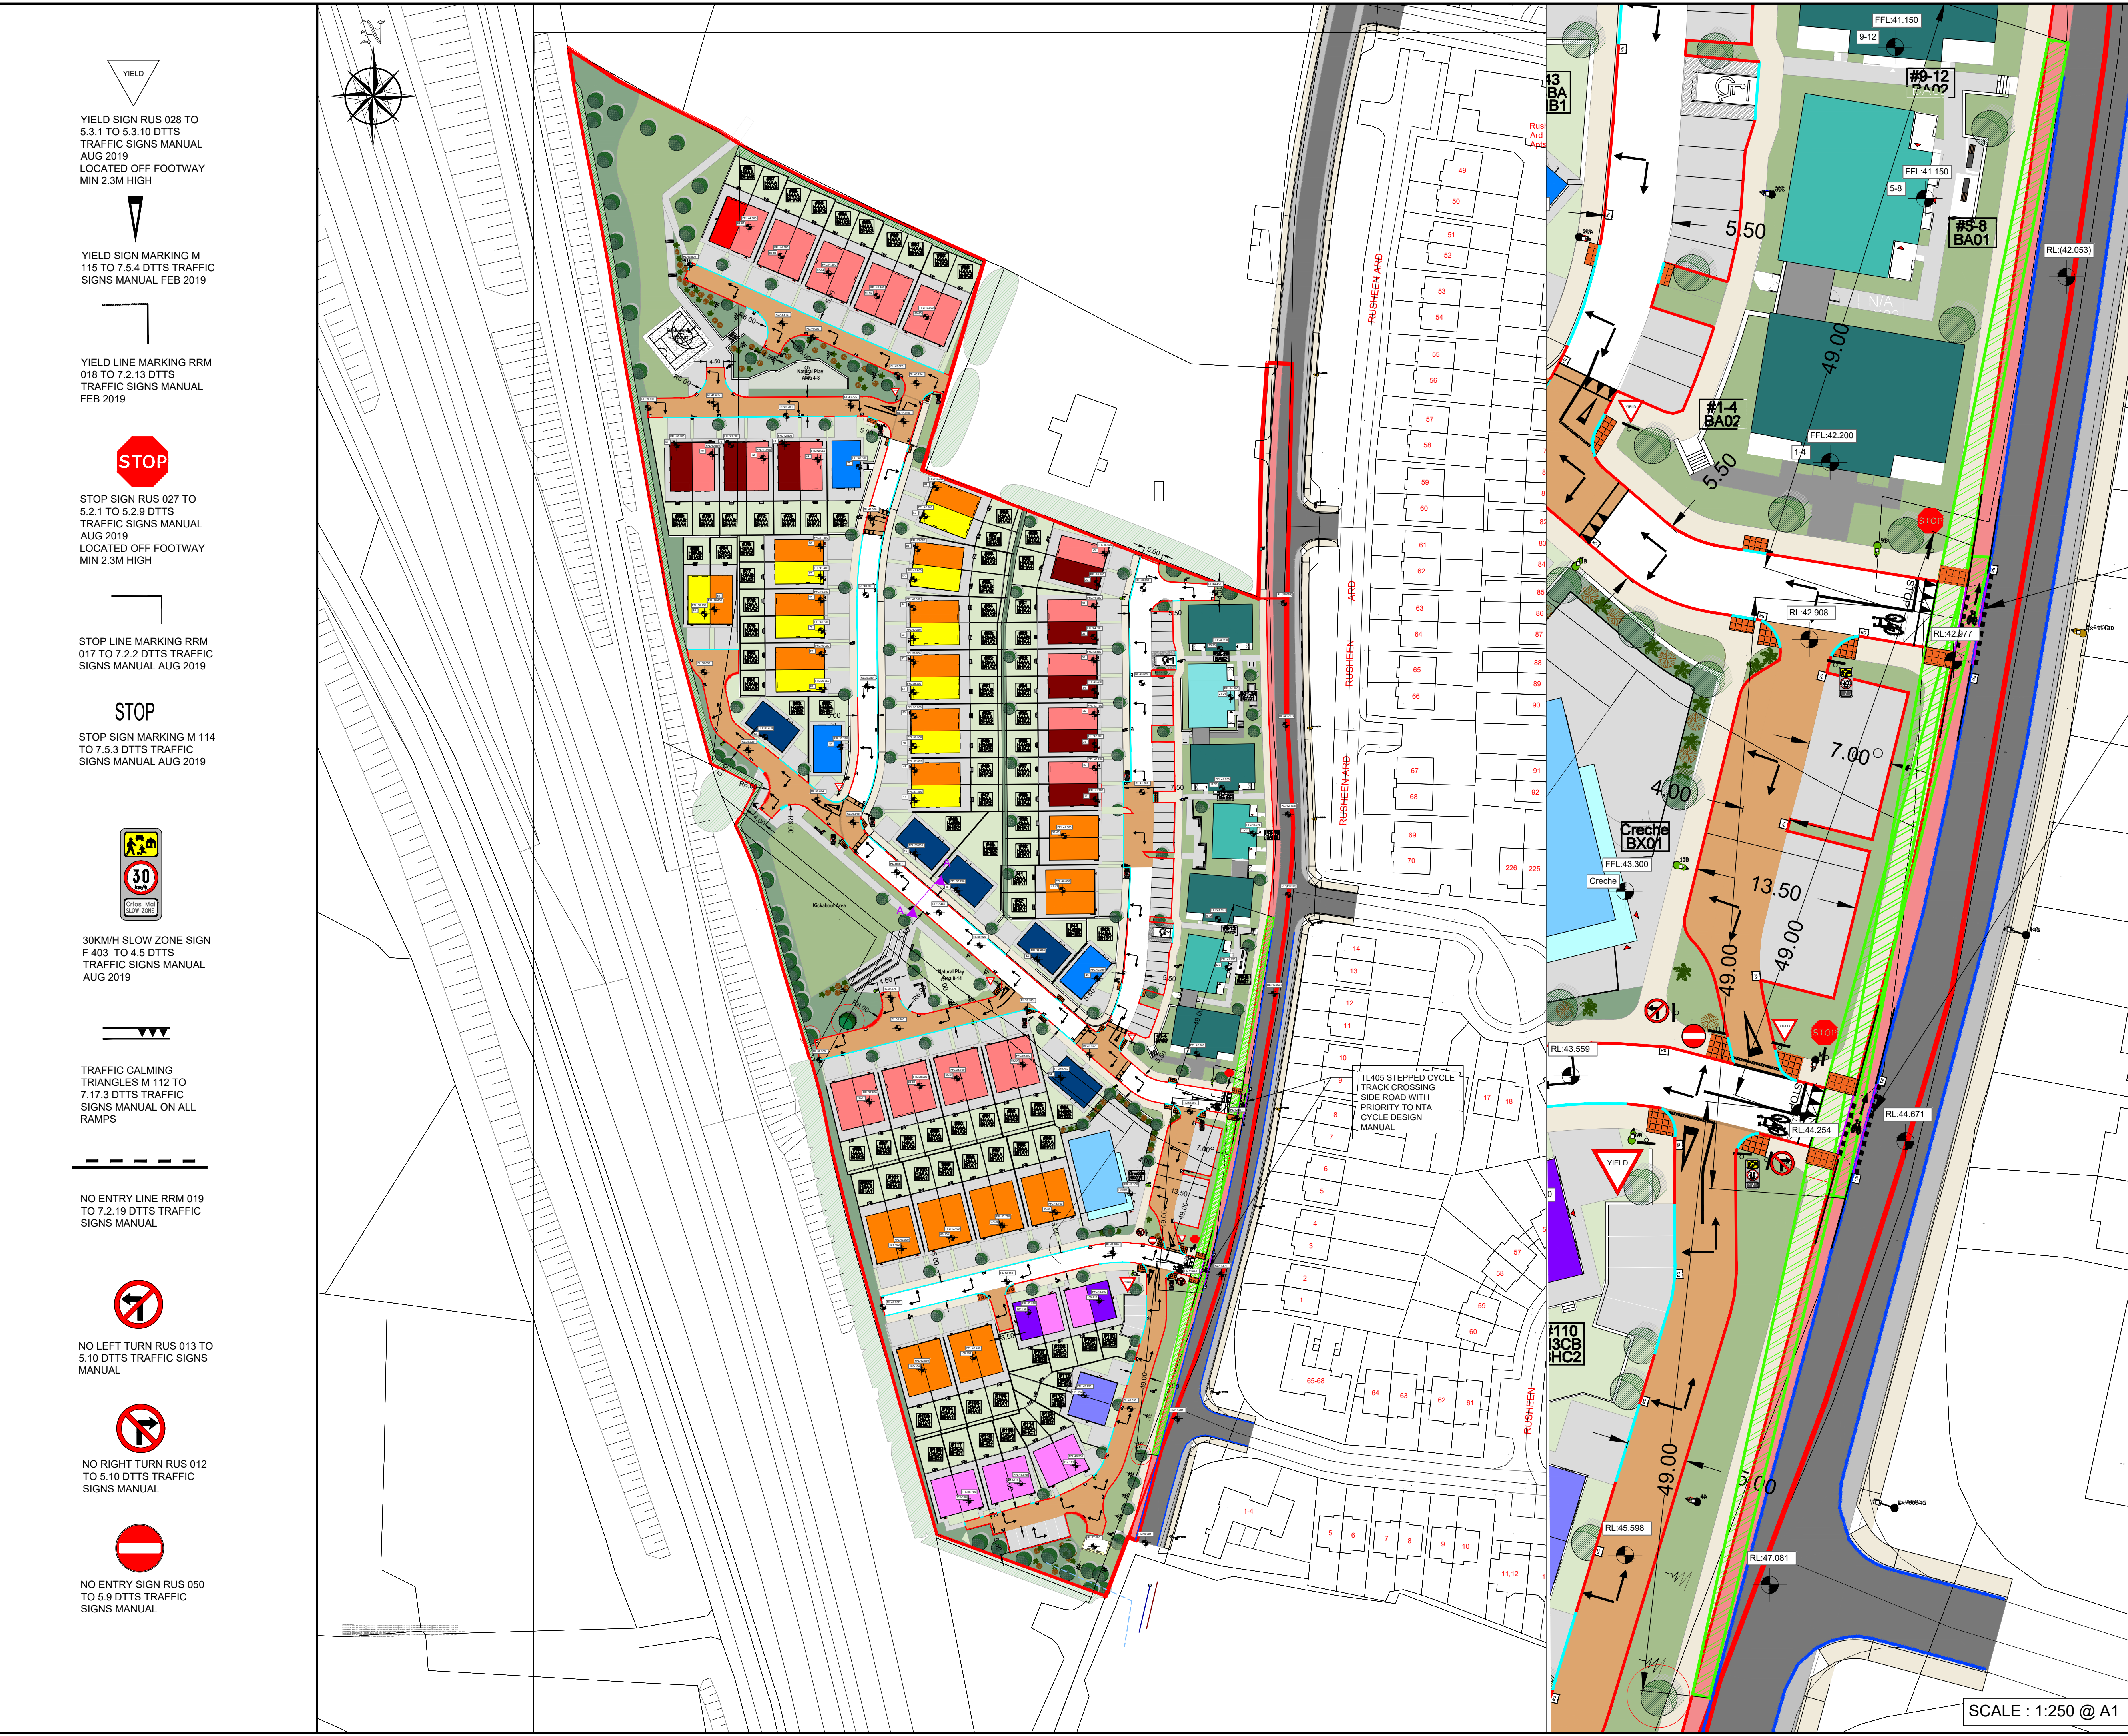

YIELD SIGN RUS 028 TO 5.3.1 TO 5.3.10 DTTS TRAFFIC SIGNS MANUAL AUG 2019
LOCATED OFF FOOTWAY
MIN 2.3M HIGH

YIELD SIGN MARKING M 115 TO 7.5.4 DTTS TRAFFIC SIGNS MANUAL FEB 2019

YIELD LINE MARKING RRM 018 TO 7.2.13 DTTS TRAFFIC SIGNS MANUAL FEB 2019

STOP SIGN RUS 027 TO 5.2.1 TO 5.2.9 DTTS TRAFFIC SIGNS MANUAL AUG 2019
LOCATED OFF FOOTWAY
MIN 2.3M HIGH

STOP LINE MARKING RRM 017 TO 7.2.2 DTTS TRAFFIC SIGNS MANUAL AUG 2019

STOP SIGN MARKING M 114 TO 7.5.3 DTTS TRAFFIC SIGNS MANUAL AUG 2019

30KM/H SLOW ZONE SIGN F 403 TO 4.5 DTTS TRAFFIC SIGNS MANUAL AUG 2019

TRAFFIC CALMING TRIANGLES M 112 TO 7.17.3 DTTS TRAFFIC SIGNS MANUAL ON ALL RAMPS

NO ENTRY LINE RRM 019 TO 7.2.19 DTTS TRAFFIC SIGNS MANUAL

NO LEFT TURN RUS 013 TO 5.10 DTTS TRAFFIC SIGNS MANUAL

NO RIGHT TURN RUS 012 TO 5.10 DTTS TRAFFIC SIGNS MANUAL

NO ENTRY SIGN RUS 050 TO 5.9 DTTS TRAFFIC SIGNS MANUAL

NOTES

GENERAL NOTES:

1 FIGURED DIMENSIONS ONLY TO BE TAKEN FROM THIS DRAWING.
2 ALL DRAWINGS TO BE CHECKED BY THE CONTRACTOR ON SITE.
3 ENGINEER TO BE INFORMED OF ANY DISCREPANCIES BEFORE ANY WORK COMMENCES.
4 THIS DRAWING TO BE READ IN CONJUNCTION WITH ALL OTHER RELEVANT DRAWINGS AND SPECIFICATIONS.

LEGEND

SITE BOUNDARY shown thus

PROPOSED ROAD GULLEY shown thus

PROPOSED BUFF COLOURED TACTILE PAVING (400MMX400MM) (See TII CC-SCD-05030) shown thus

PROPOSED DIRECTION OF CAMBER shown thus

PROPOSED HOMEZONE OUTLINE shown thus

PROPOSED ROAD KERB shown thus

PROPOSED DROP KERB shown thus

PROPOSED HOMEZONE AREA. FINISH AND COLOR OF ASPHALT TO ARCHITECTS SPECIFICATION shown thus

SIGHT LINE shown thus

ROAD EDGE shown thus

NOTES :

All YIELD and STOP signage line markings are to be thermo plastic and conform with the Department of Transport, Tourism and Sport Traffic Sign Manual.

All line markings are to be thermo plastic and in accordance with the Department of Transport, Tourism and Sport Traffic Sign Manual.

All signage to conform with the with the Department of Transport, Tourism and Sport Traffic Sign Manual.

Red Line Area:-
37,960 m² 3.796 Hectares

ITM Co-Ordinates of site:- 568884, 834363
Irish Grid Co-Ordinates: 168926, 334357

Ordnance Survey Ireland Licence No.CYAL50382164@
Ordnance Survey of Ireland/Government of Ireland.
OS Ireland Map No. 1012-17, 1012-22, 1012-C

P.07	Visibility at Site Entrances	JD	SL	SL	24.07.24
P.06	Site Layout Revised	PC	EM	EM	29.04.24
P.05	Site Layout Revised	KK	EM	EM	24.04.24
P.04	updated to Architects revisions	AW	EM	EM	08.04.24
P.03	Issued for PLANNING	PC	EM	EM	22.03.24
P.02	Amended creche road to one way	PC	EM	EM	10.10.23
Rev.	Modifications	By	Chkd	Aprvd	Date

Layout Ref.:
File P:\Jod-jobs\6736 Burkes Cornageeha\700 Drawings\703 Planning\01 WIP\6736-JOD-XX-ZZ-DR-C-200-008-Road Layout.dwg

Client

JOHN WALTER BURKE

Project

CALTRAGH LRD

Stage

PLANNING

Title

PROPOSED ROAD LAYOUT

Scale

1:400 @ A1

Surveyed	Drawn	Checked	Date
OSI	PC	EM	OCT '23

© COPYRIGHT OF

JENNINGS O'DONOVAN & PARTNERS
CONSULTING ENGINEERS,
FINISKLIN,
SLIGO,
IRELAND.
TEL. +353 (0)71 916 1416
FAX. +353 (0)71 916 1080
Email: info@jodireland.com

Drawing No.

6736-JOD-XX-ZZ-DR-C-200-008

Revision

P.07

SCALE : 1:250 @ A1