

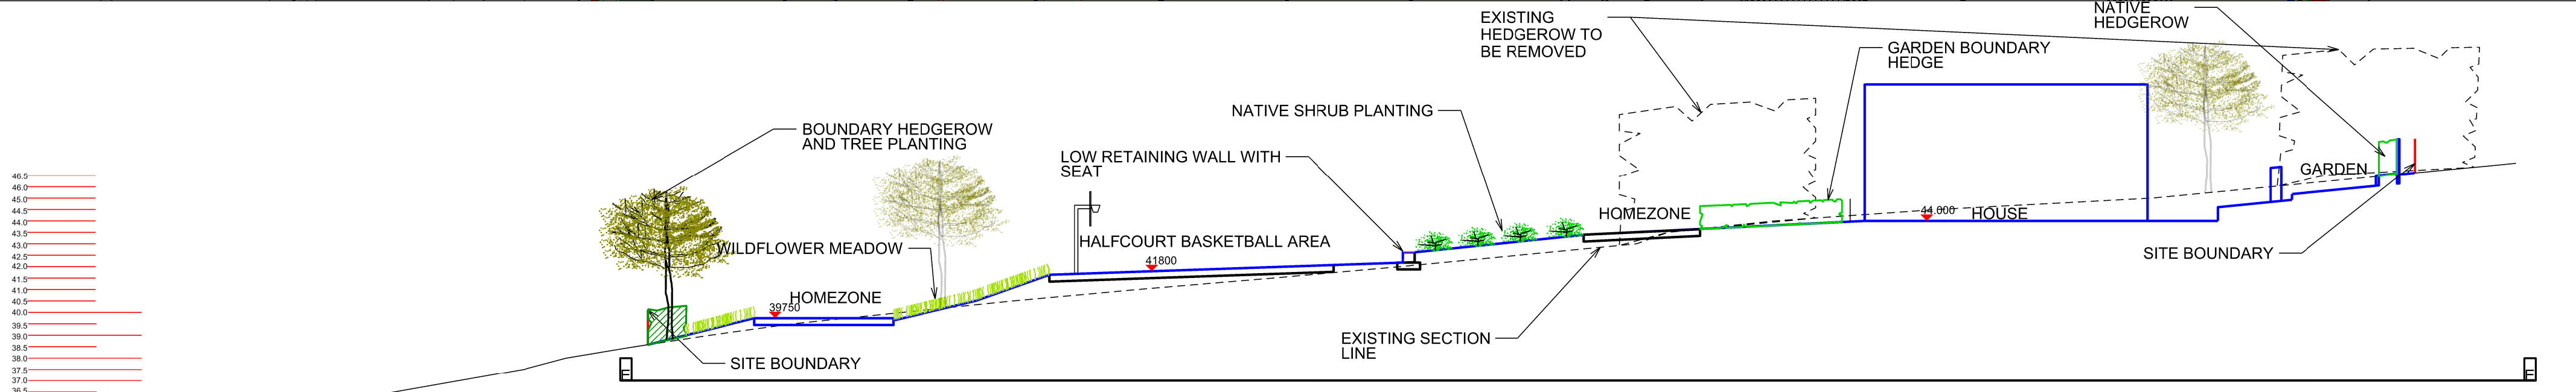


NORTH PARK LANDSCAPE PLAN 1:250

- CONDITIONS OF USE OF THIS DRAWING:
- This drawing shall be read in conjunction with all relevant civil, structural, mechanical and electrical drawings together with the specifications and schedules.
 - All dimensions are in millimeters and levels meters. Do not scale off this drawing.
 - Use figured dimensions only.
 - All dimensions are to face of block or brick or stud typically unless noted otherwise.
 - Contractor must verify all dimensions on site before setting out, commencing work or producing any shop drawings.
 - All fire stopping to be carried out with an approved fire stopping contractor in accordance with manufacturers detail.
 - Drawings to be read in conjunction with fire compliance report & all other contract documents.
 - All works to be carried out in accordance with current building regulations including subsequent amendments & including for all other I.S. B.S. & SR standards as set out therein.
 - All works to comply with Health & Safety Act.
 - This drawing the design and contents contained herein are copyright, all rights are reserved. No part hereof may be copied or reproduced partially or wholly in any form whatsoever without the prior written consent of the copyright owners Rhatigan & Company Architects Ltd.
 - The Client is granted a copyright licence to use this drawing and its contents only for the purpose for which the drawing has been prepared.
 - Rhatigan & Company Architects Ltd., their Agents, Architects, employees or directors shall not be liable for any loss damage or injury consequential or otherwise, howsoever caused for failure to comply with any or all of these conditions.
 - The use of or reliance upon this drawing and/or its contents shall be deemed to be acceptance of these conditions of use unless otherwise agreed in writing, such written agreement to be sought from and issued by the Architects prior to the use or reliance upon this drawing and/or its contents.

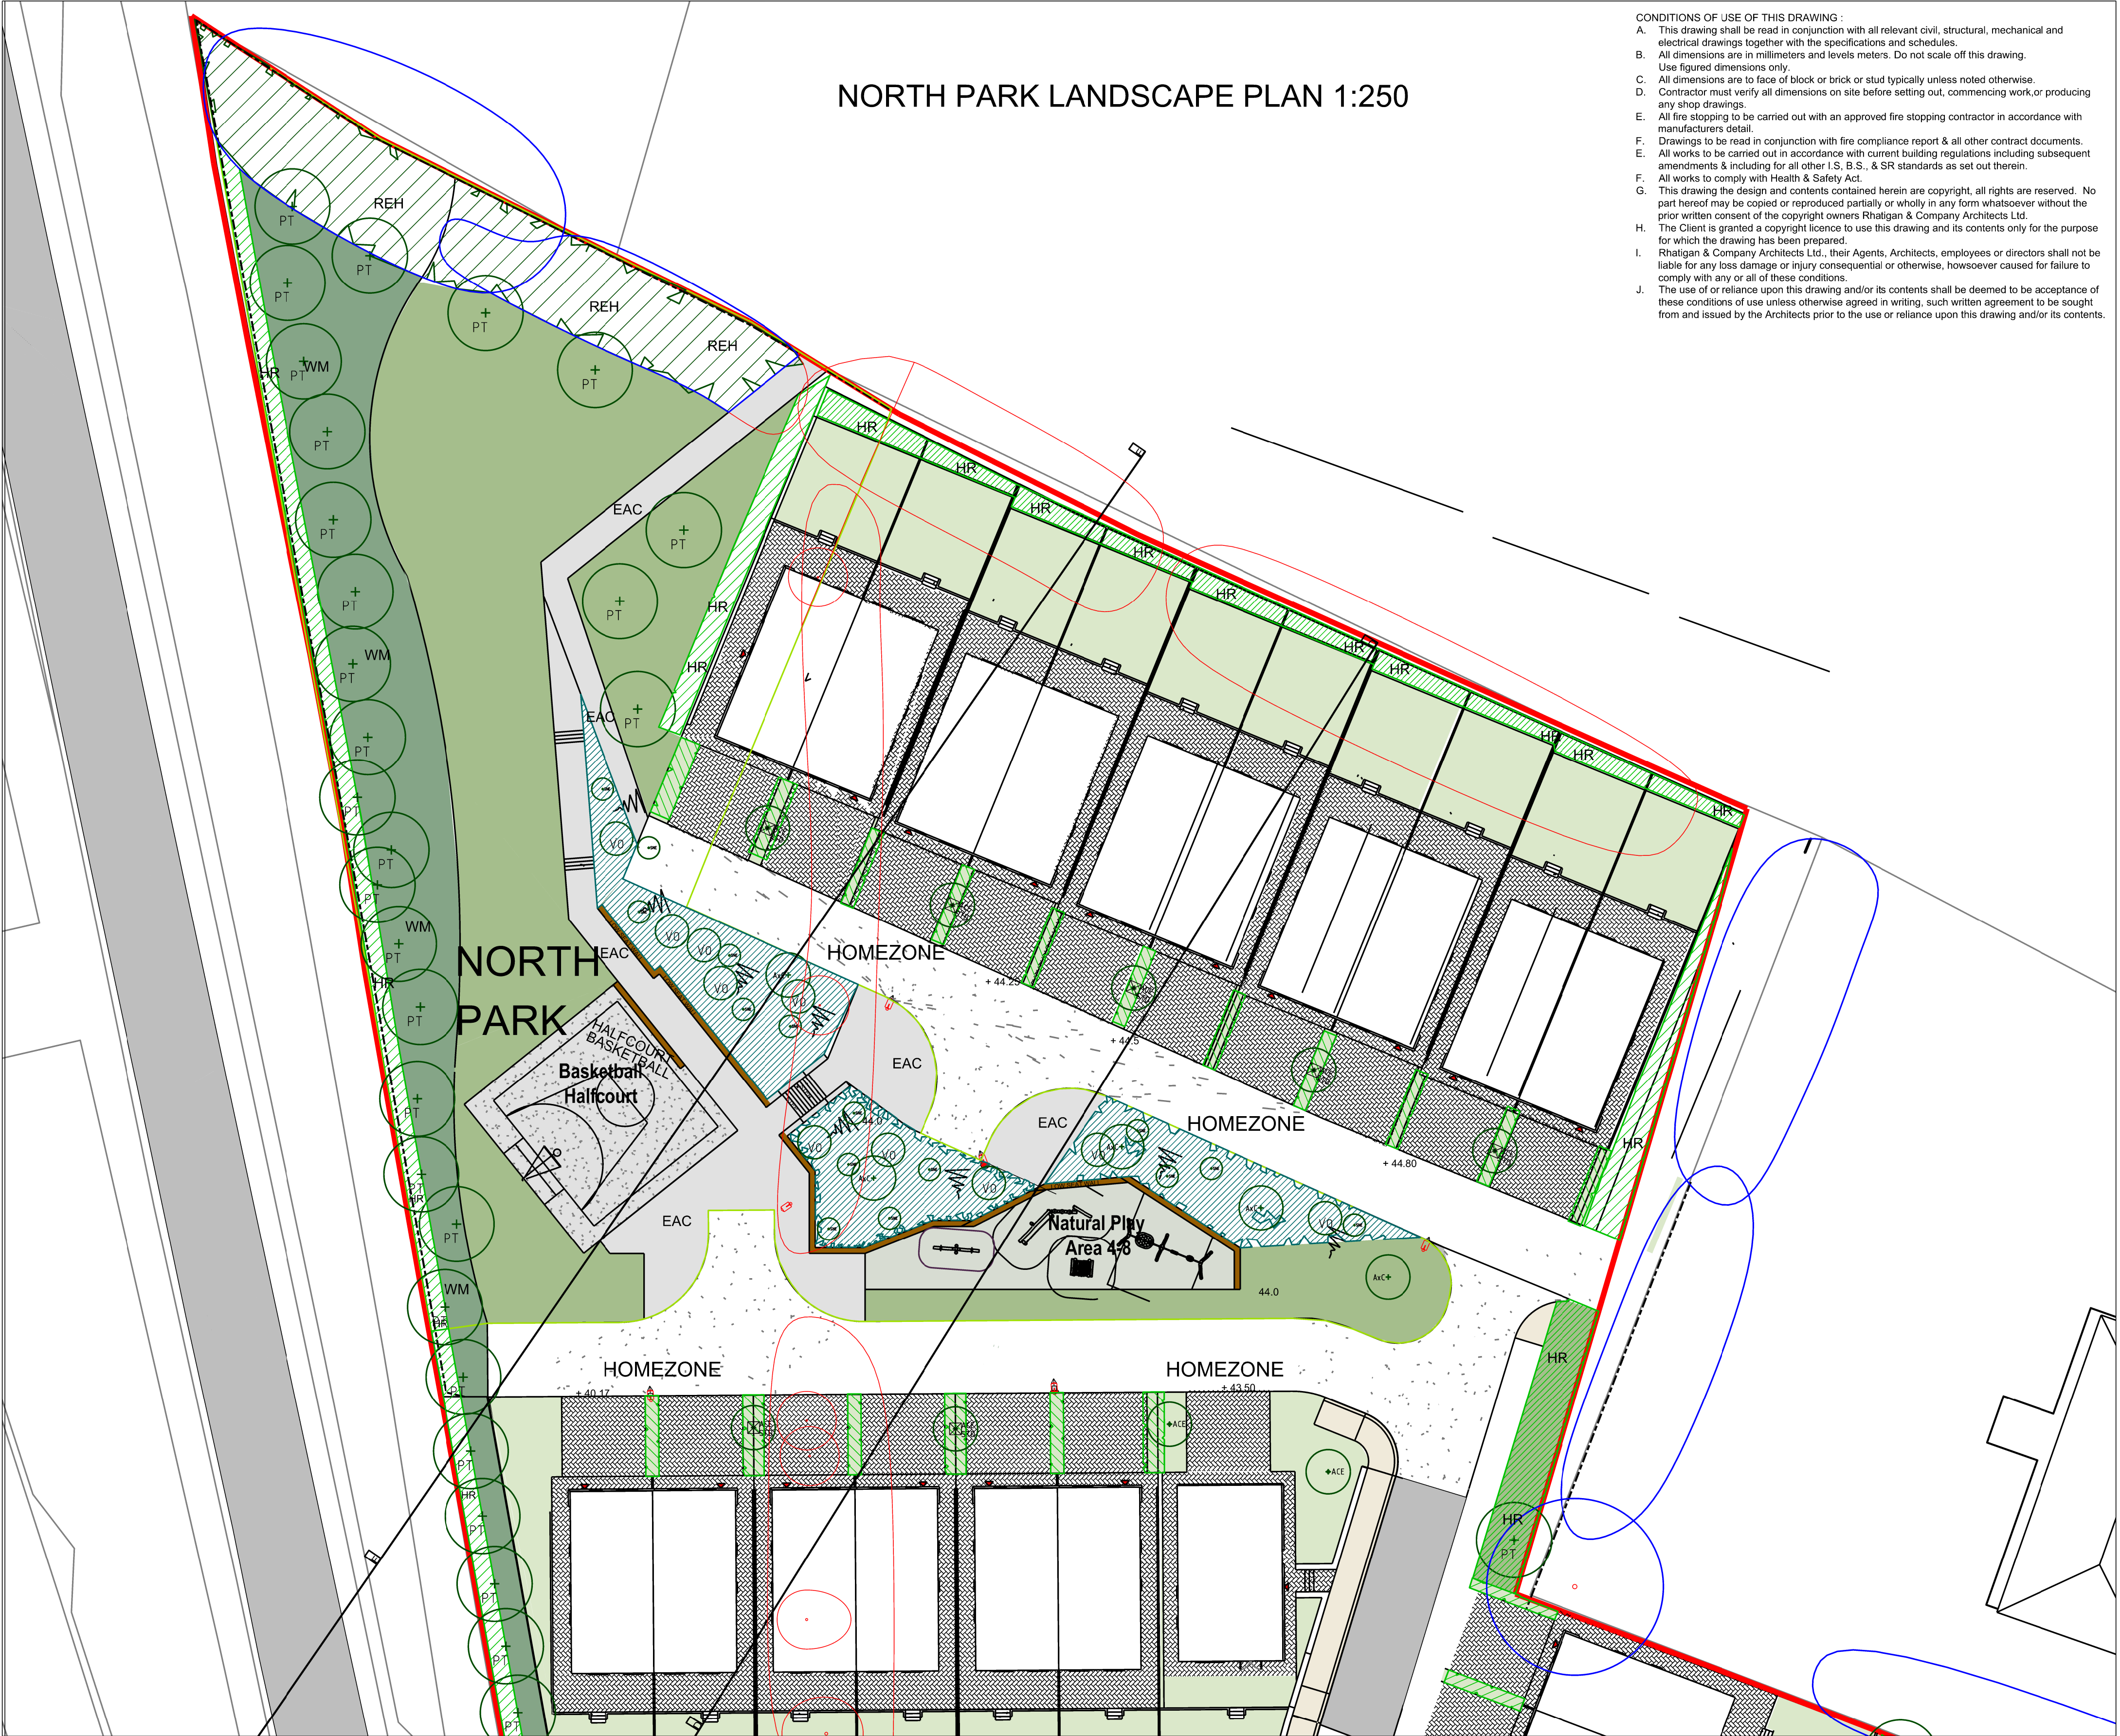

SECTION E E 1:200

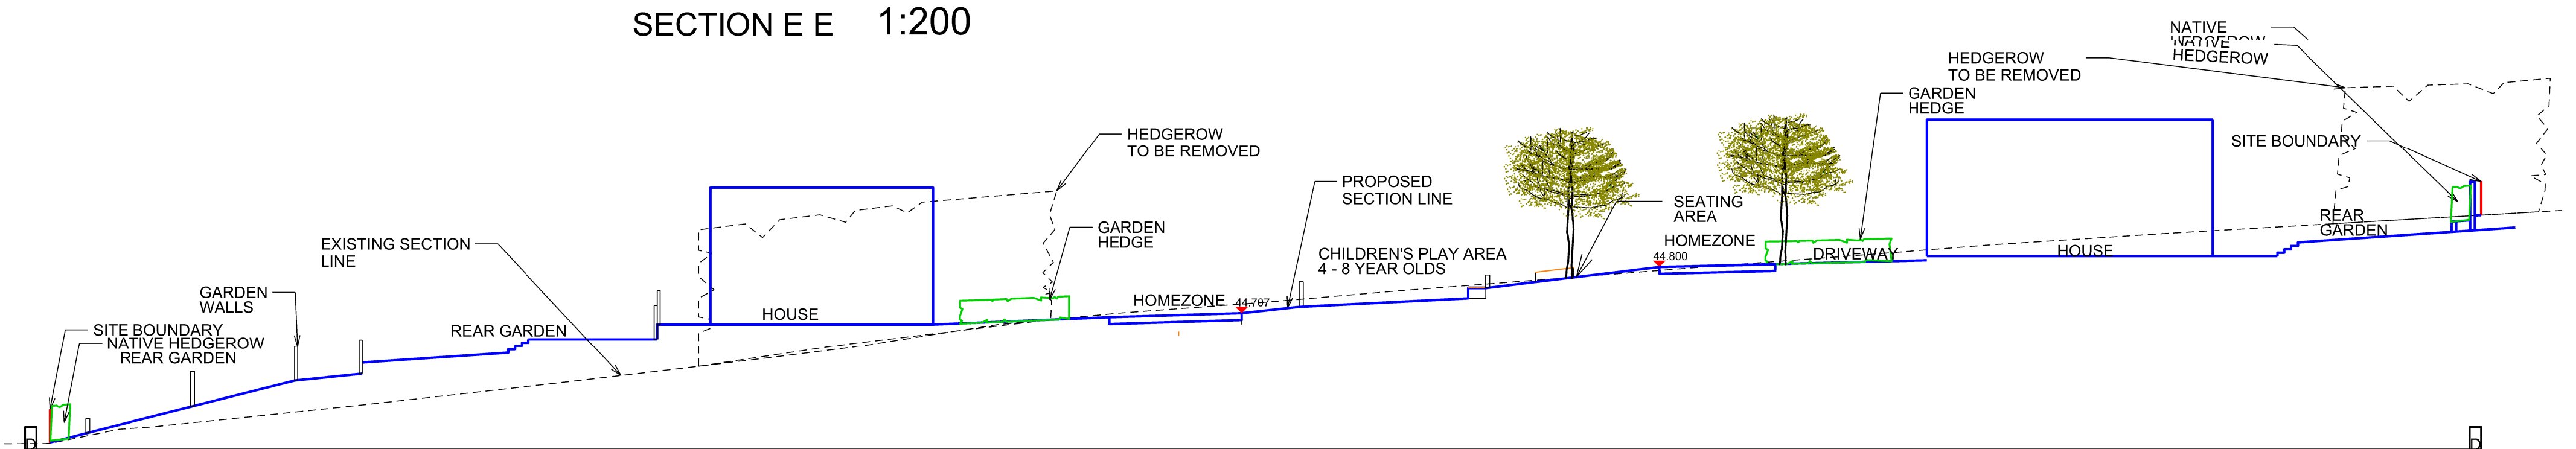

SECTION D D 1:200

LEGEND

- EXISTING TREE TO BE RETAINED SEE LD01
- EXISTING HEDGEROW TO BE RETAINED SEE LD01
- EXISTING TREE AND HEDGEROW TO BE REMOVED (SEE ARBORICULTURISTS DRAWING AND REPORT FOR DETAILS)
- NATIVE SHRUB AND GROUND COVER MIX HEDERA HELIX HIBERNICA GROUND COVER VIBURNUM OPULUS - NATIVE SHRUB SAMBUCUS NIGRA - NATIVE SHRUB SEE LD02
- 28 NO. ACER CAMPESTRE STREET TREE DETAIL 16-18 CM GIRTH SEE LD03
- 30 ACER CAMPESTRE 14-16 CM GIRTH SEE LD04
- 12 NO. PLATANUS X HISPANICA 'ALPHENS GLOBE' 14 -16CM GIRTH SEE LD04

- 12 NO. AESCULUS X CARNEA 14-16 CM GIRTH SEE LD04
- 70 NO. POPULUS TREMULA 14-16 CM GIRTH SEE LD 04
- RETAIN AND REJUVINATE EXISTING HEDGEROW SEE LD 05
- GARDEN HEDGE - ACER CAMPESTRE SEE LD 06
- NATIVE MIXED HEDGEROW SEE LD 07
- WILDFLOWER MEADOW SEE LD 08
- PRIVATE GRASS AREA SEE LD 09
- PUBLIC GRASS AREA SEE LD 09
- KICKABOUT AREA SEE LD10
- LIGHTING COLUMNS - SEE MECHANICAL AND ELECTRICAL DRAWINGS

- PERMEABLE PAVING FOR DRIVEWAYS AND PATHS AROUND RESIDENCES FOR DETAILS SEE ARCHITECTURAL REPORT
- STREET LIFE BENCH FOR DETAIL SEE LD 11
- HARD SURFACE - EXPOSED AGGREGATE CONCRETE SEE LANDSCAPE REPORT FOR DETAILS
- STEPS - EXPOSED AGGREGATE CONCRETE FOR DETAILS SEE LD 12
- LOW SEAT WALL 0.45M HIGH RETAINING WALL FOR DETAILS SEE LD 13
- SITE LEVELS
- SITE BOUNDARY FENCE FOR FENCE DETAILS SEE LANDSCAPE REPORT
- NATURAL PLAY EQUIPMENT FOR DETAILS SEE LANDSCAPE REPORT
- PLAY AREA BOUNDARY FENCE FOR FENCE DETAILS SEE LANDSCAPE REPORT RED LINE - SITE BOUNDARY

- HOMEZONE HOMEZONE PAVING - CARS SLOWED DOWN PEDESTRIANS HAVE PRIORITY FOR PAVING DETAILS SEE LANDSCAPE REPORT
- HALFCOURT BASKETBALL - ASPHALT WITH PAINTED LINE MARKING FOR DETAILS SEE LANDSCAPE REPORT
- RED LINE - SITE BOUNDARY

02 rev. 19/04/2024 LRD Stage 2 description MF by

RHATIGAN ARCHITECTS

City Gate, Sligo, F91TX2D
Tel: +353 (0)71 9142213
Email: info@rhatigan.ie
Web: www.rhatigan.ie

CLIENT John Walter Burke

PROJECT Caltragh LRD

DRAWING North Park Landscape Plan and Site Sections

DRG. No. 22110-XXXX-XXX-DR RHA-LA-02711

STAGE	LRD S2	STATUS	P3	REV	02	DATE	19/04/2024
DRAWN BY	MF	APPROVED	MF	Job No.	22110	SCALE	As Indicated

© COPYRIGHT This drawing or design may not be reproduced without permission